


# PROPOSED EQUIPMENT ALLOCATION

## AERIAL VIEW

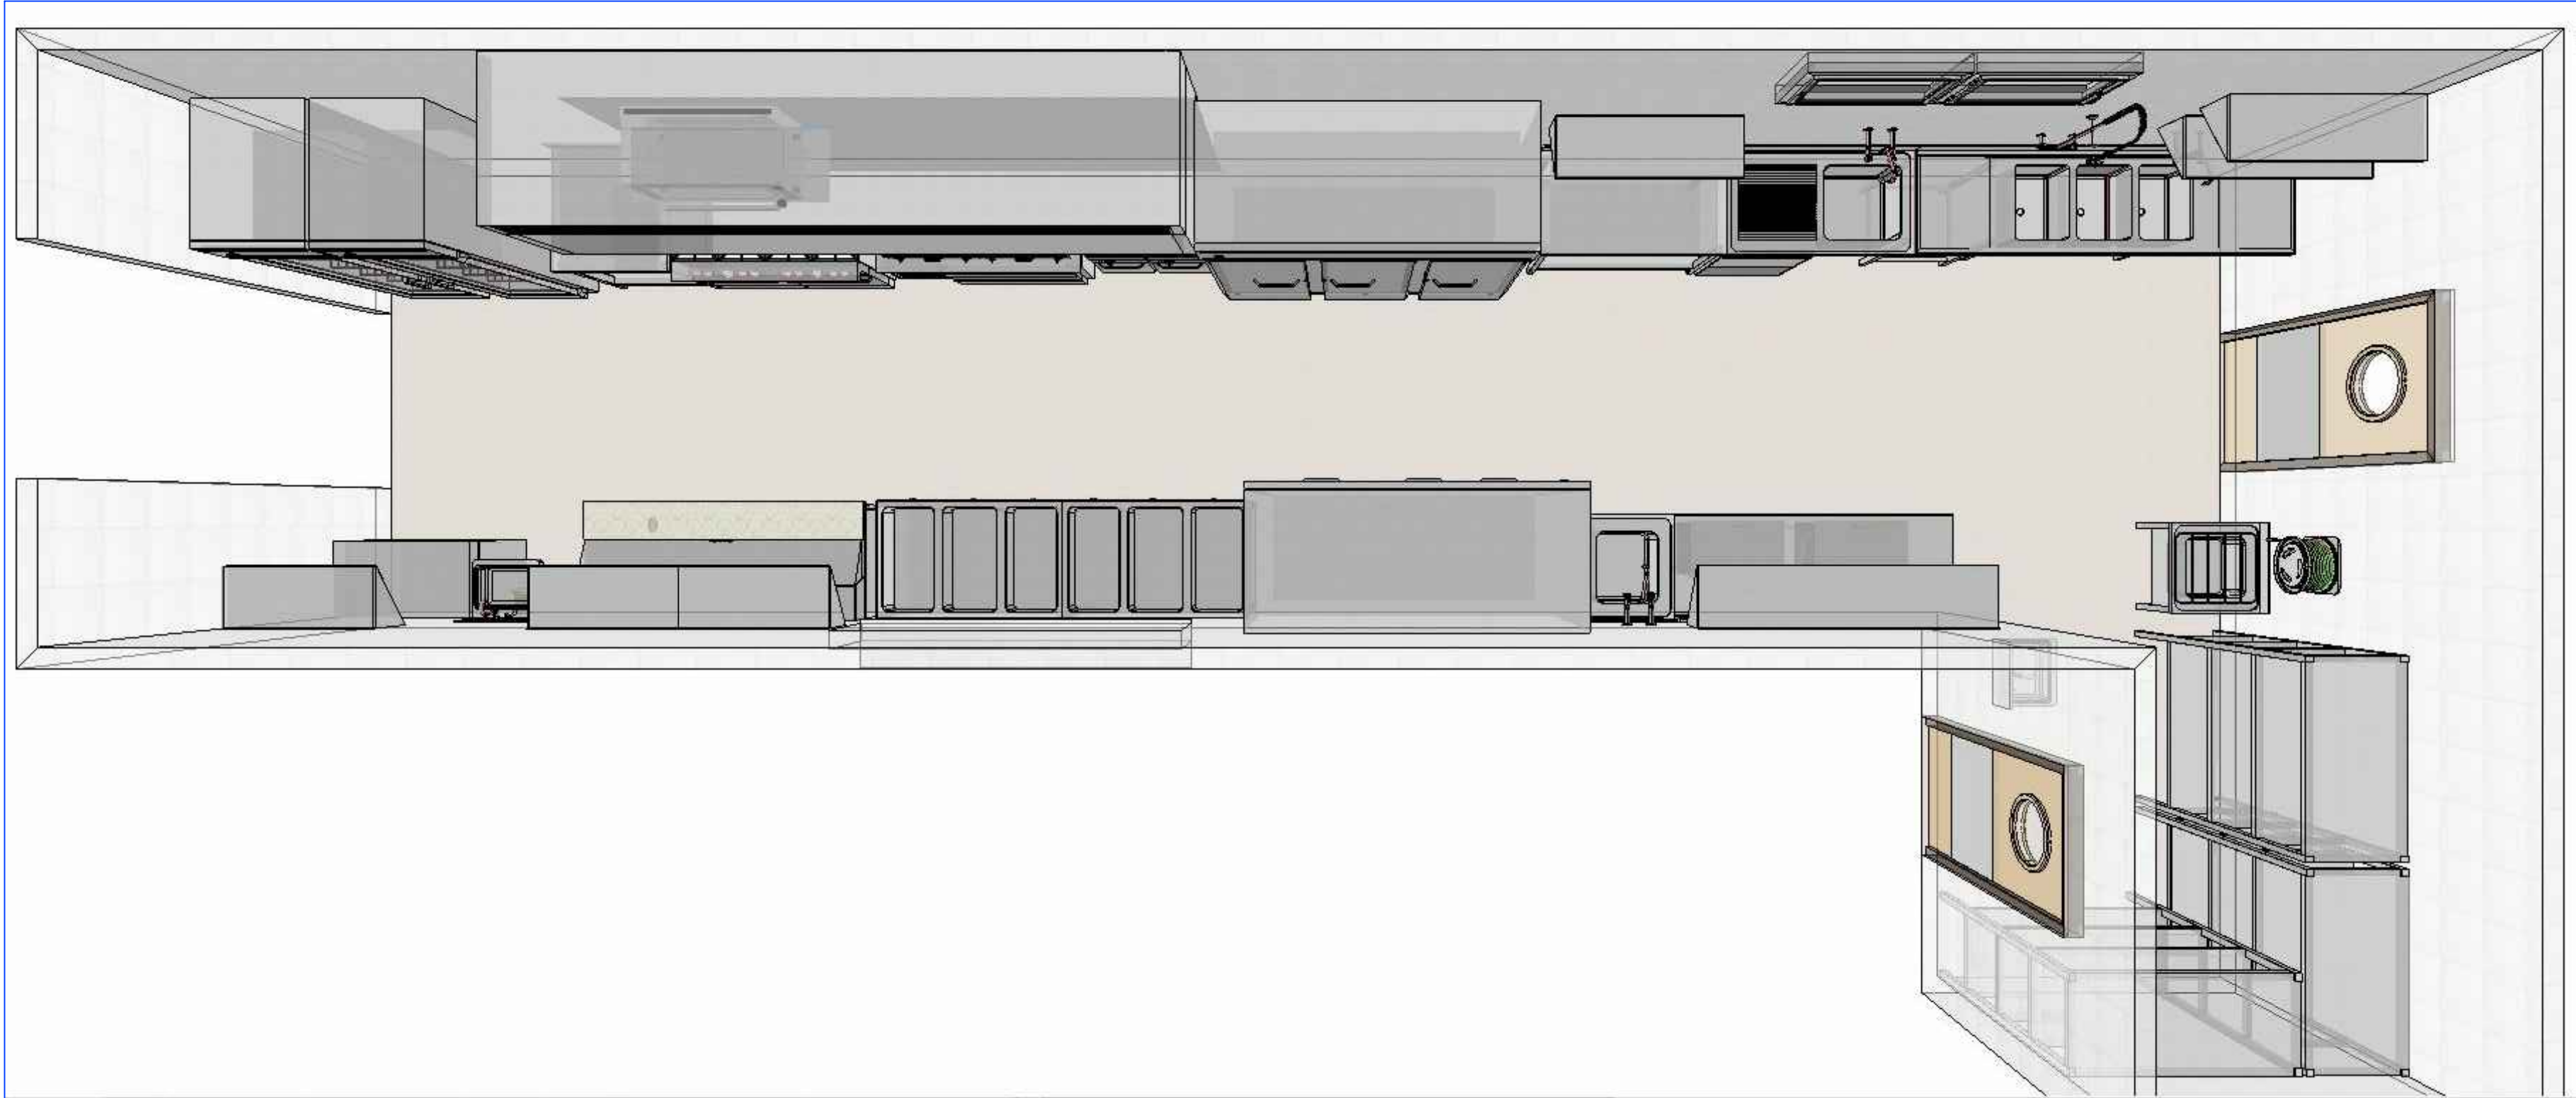

**ATBR GOURMET BURGERS**

123 Main St

Norwell, MA

All reproduction + intellectual property rights reserved


Drawn By: TM  
Scale: N/A  
Date: 8/17/2017  
Revised date:

PAGE 1 of 1

Field verify all  
dimensions and  
conditions, and obtain  
licensed engineer  
approval, prior to  
start work and/or  
ordering materials


ATBR GOURMET BURGERS  
123 MAIN ST  
NORWELL, MA

All reproduction + intellectual property rights reserved

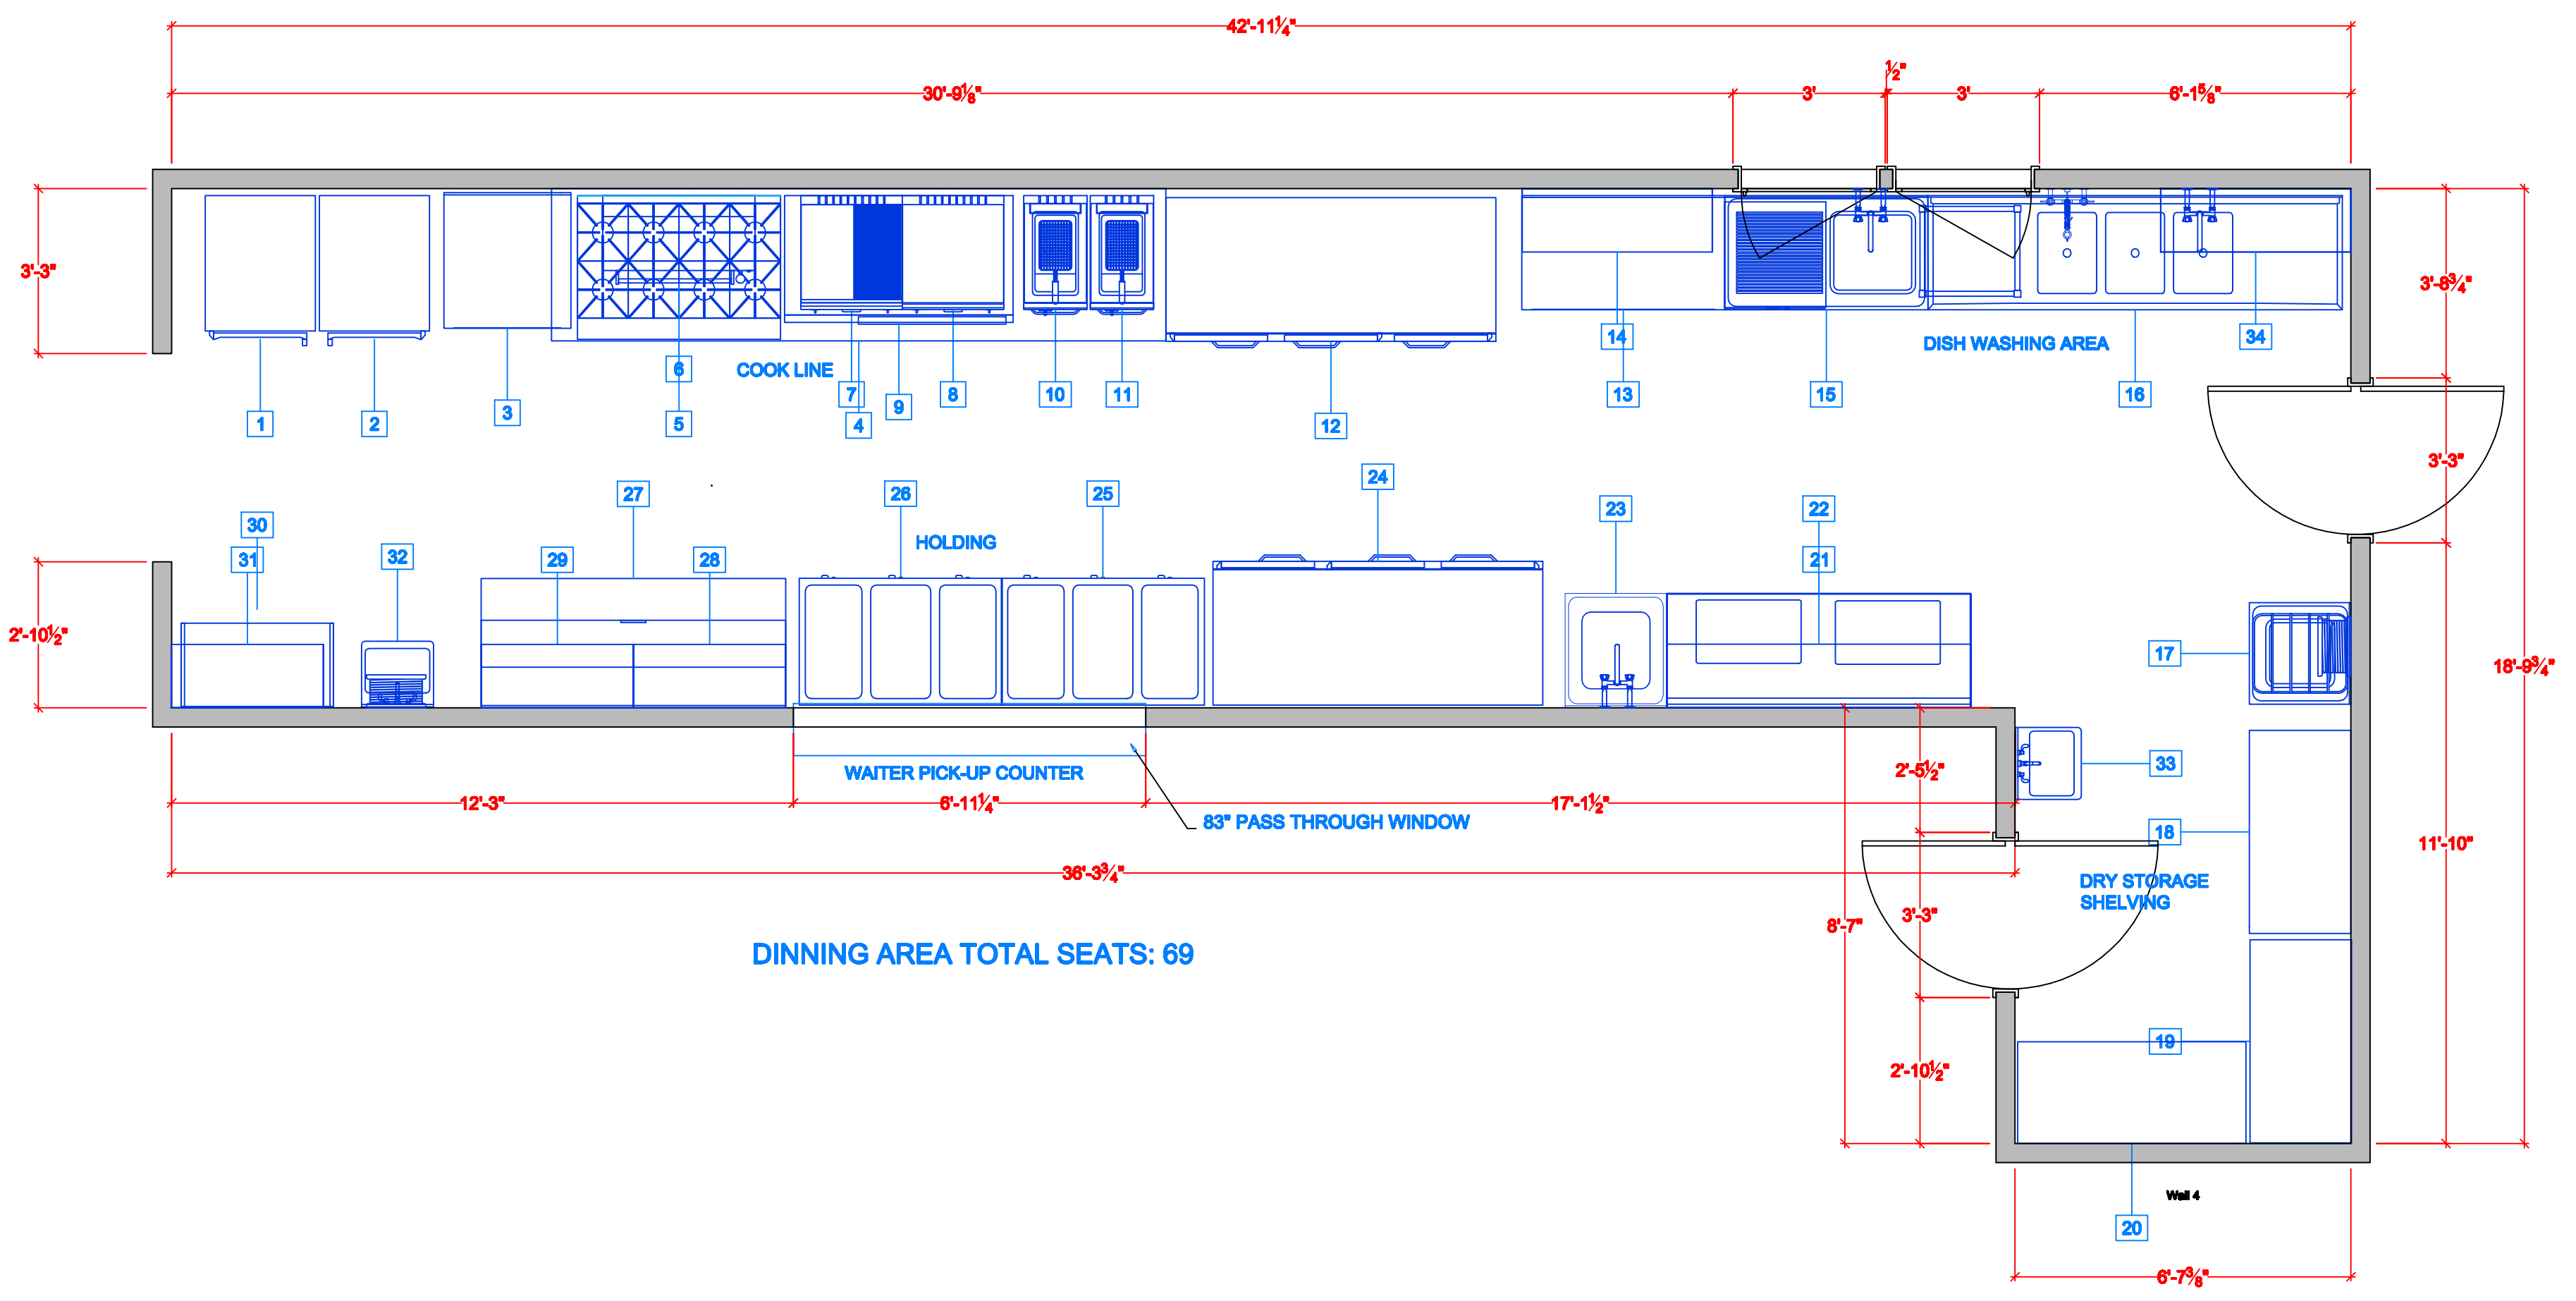


Drawn By:  
Scale: 3/8"=1'  
Date: 8/17/2017  
Revised date:

Field verify all  
dimensions and  
conditions, and obtain  
licensed engineer  
approval, prior to  
start work and/or  
ordering materials

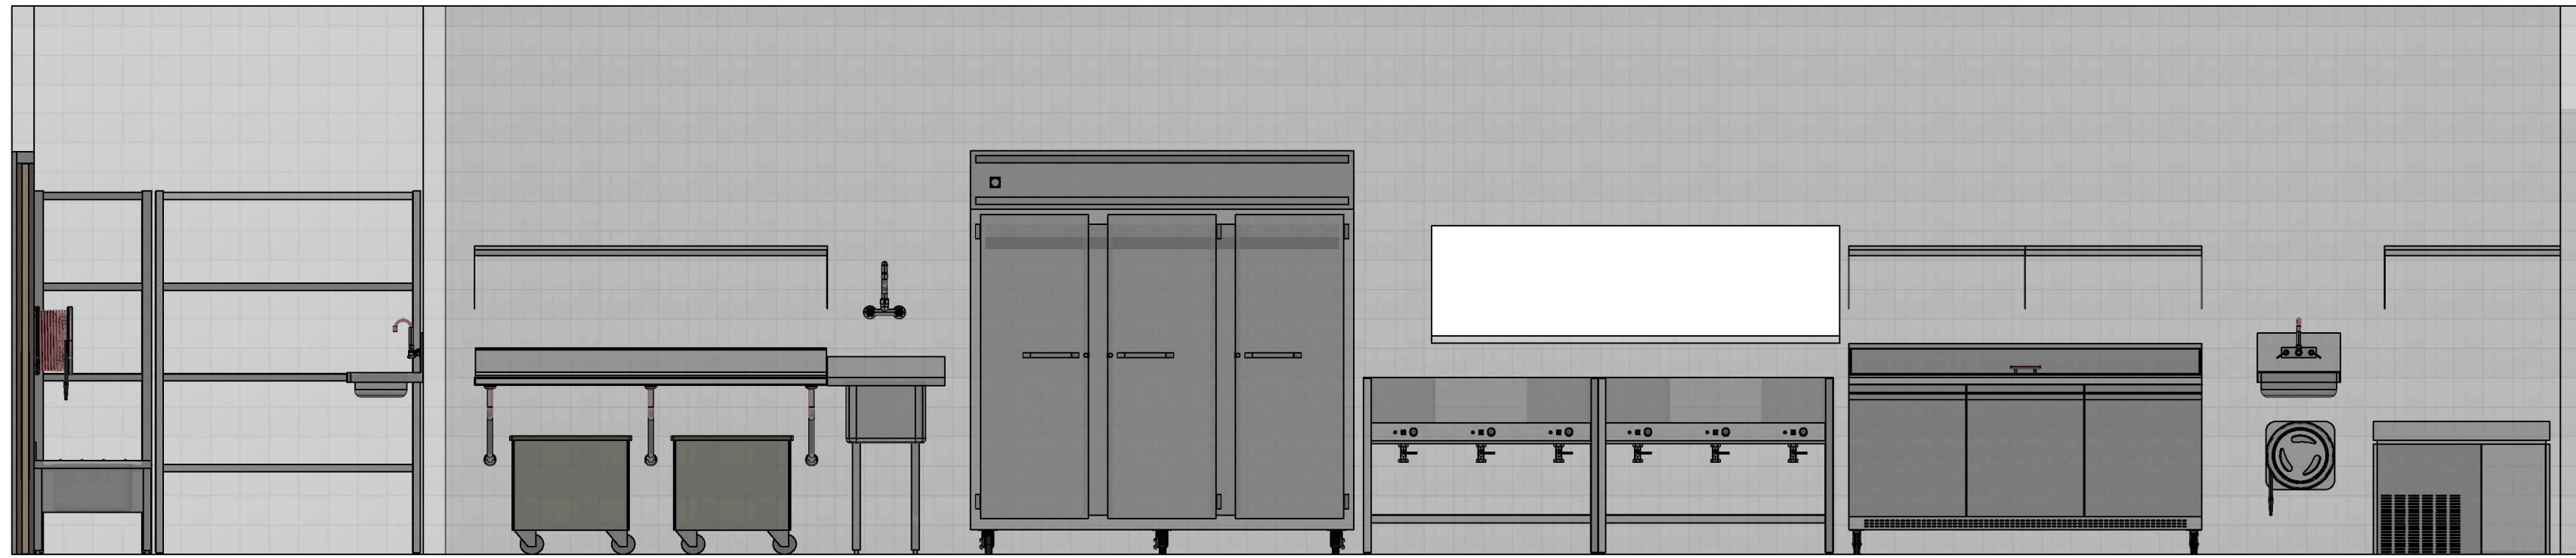

BACK WALL ELEVATION

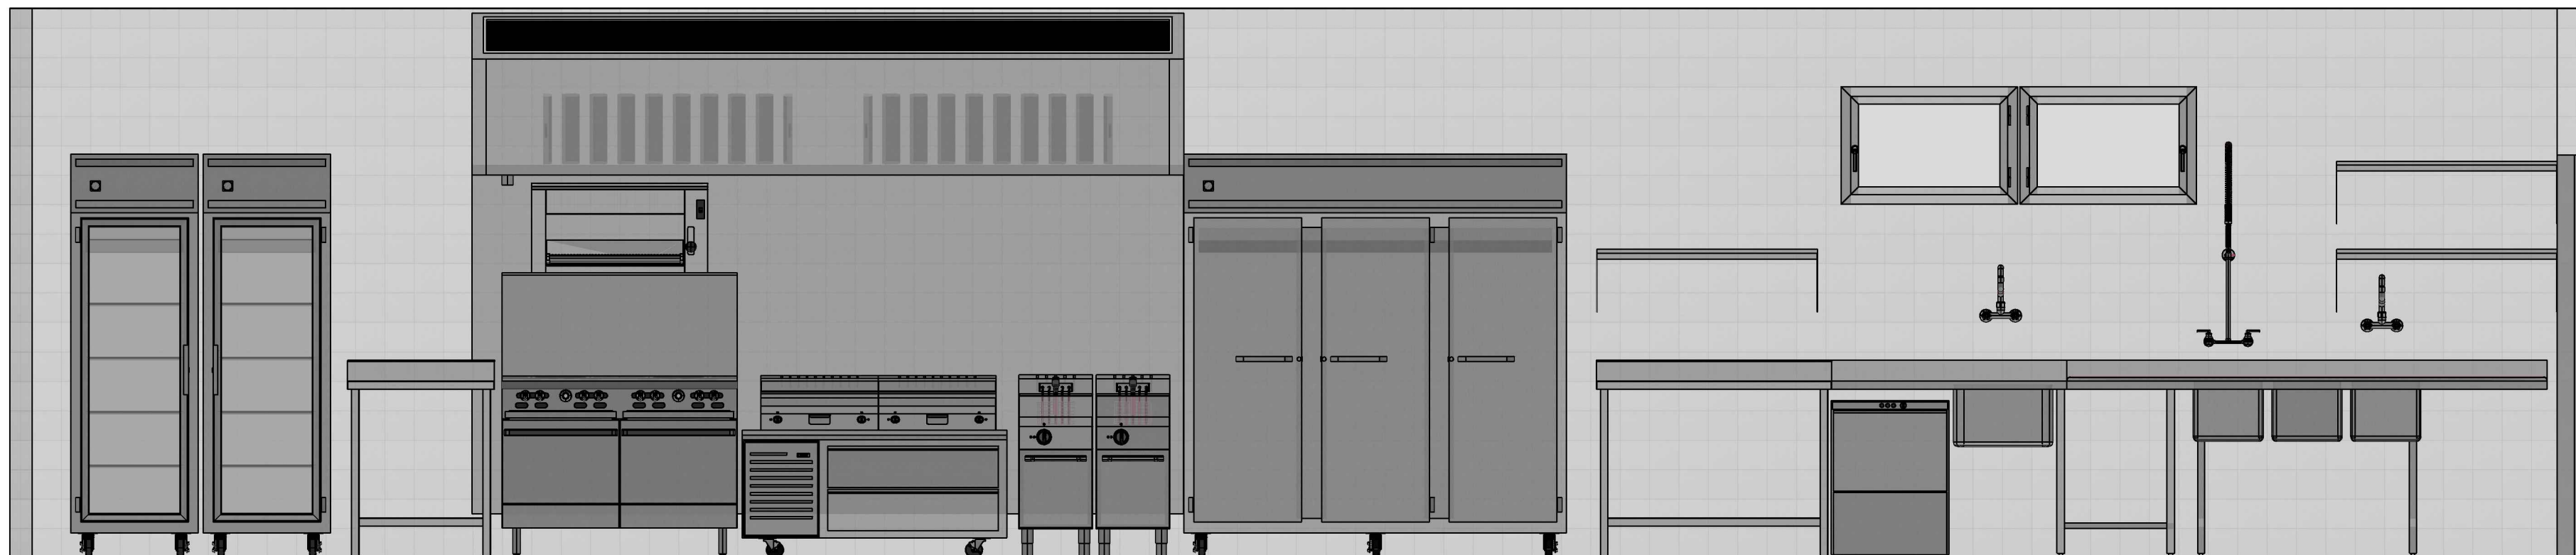

MAIN WALL ELEVATION

ATBR GOURMET BURGERS

123 Main St

Norwell, MA

All reproduction + intellectual property rights reserved

Drawn By: TM  
Scale: N/A  
Date: 8/17/2017  
Revised date:

PAGE 1 of 1


Field verify all  
dimensions and  
conditions, and obtain  
licensed engineer  
approval, prior to  
start work and/or  
ordering materials

ATBR GOURMET BURGERS

123 Main St

Norwell, MA

All reproduction + intellectual property rights reserved

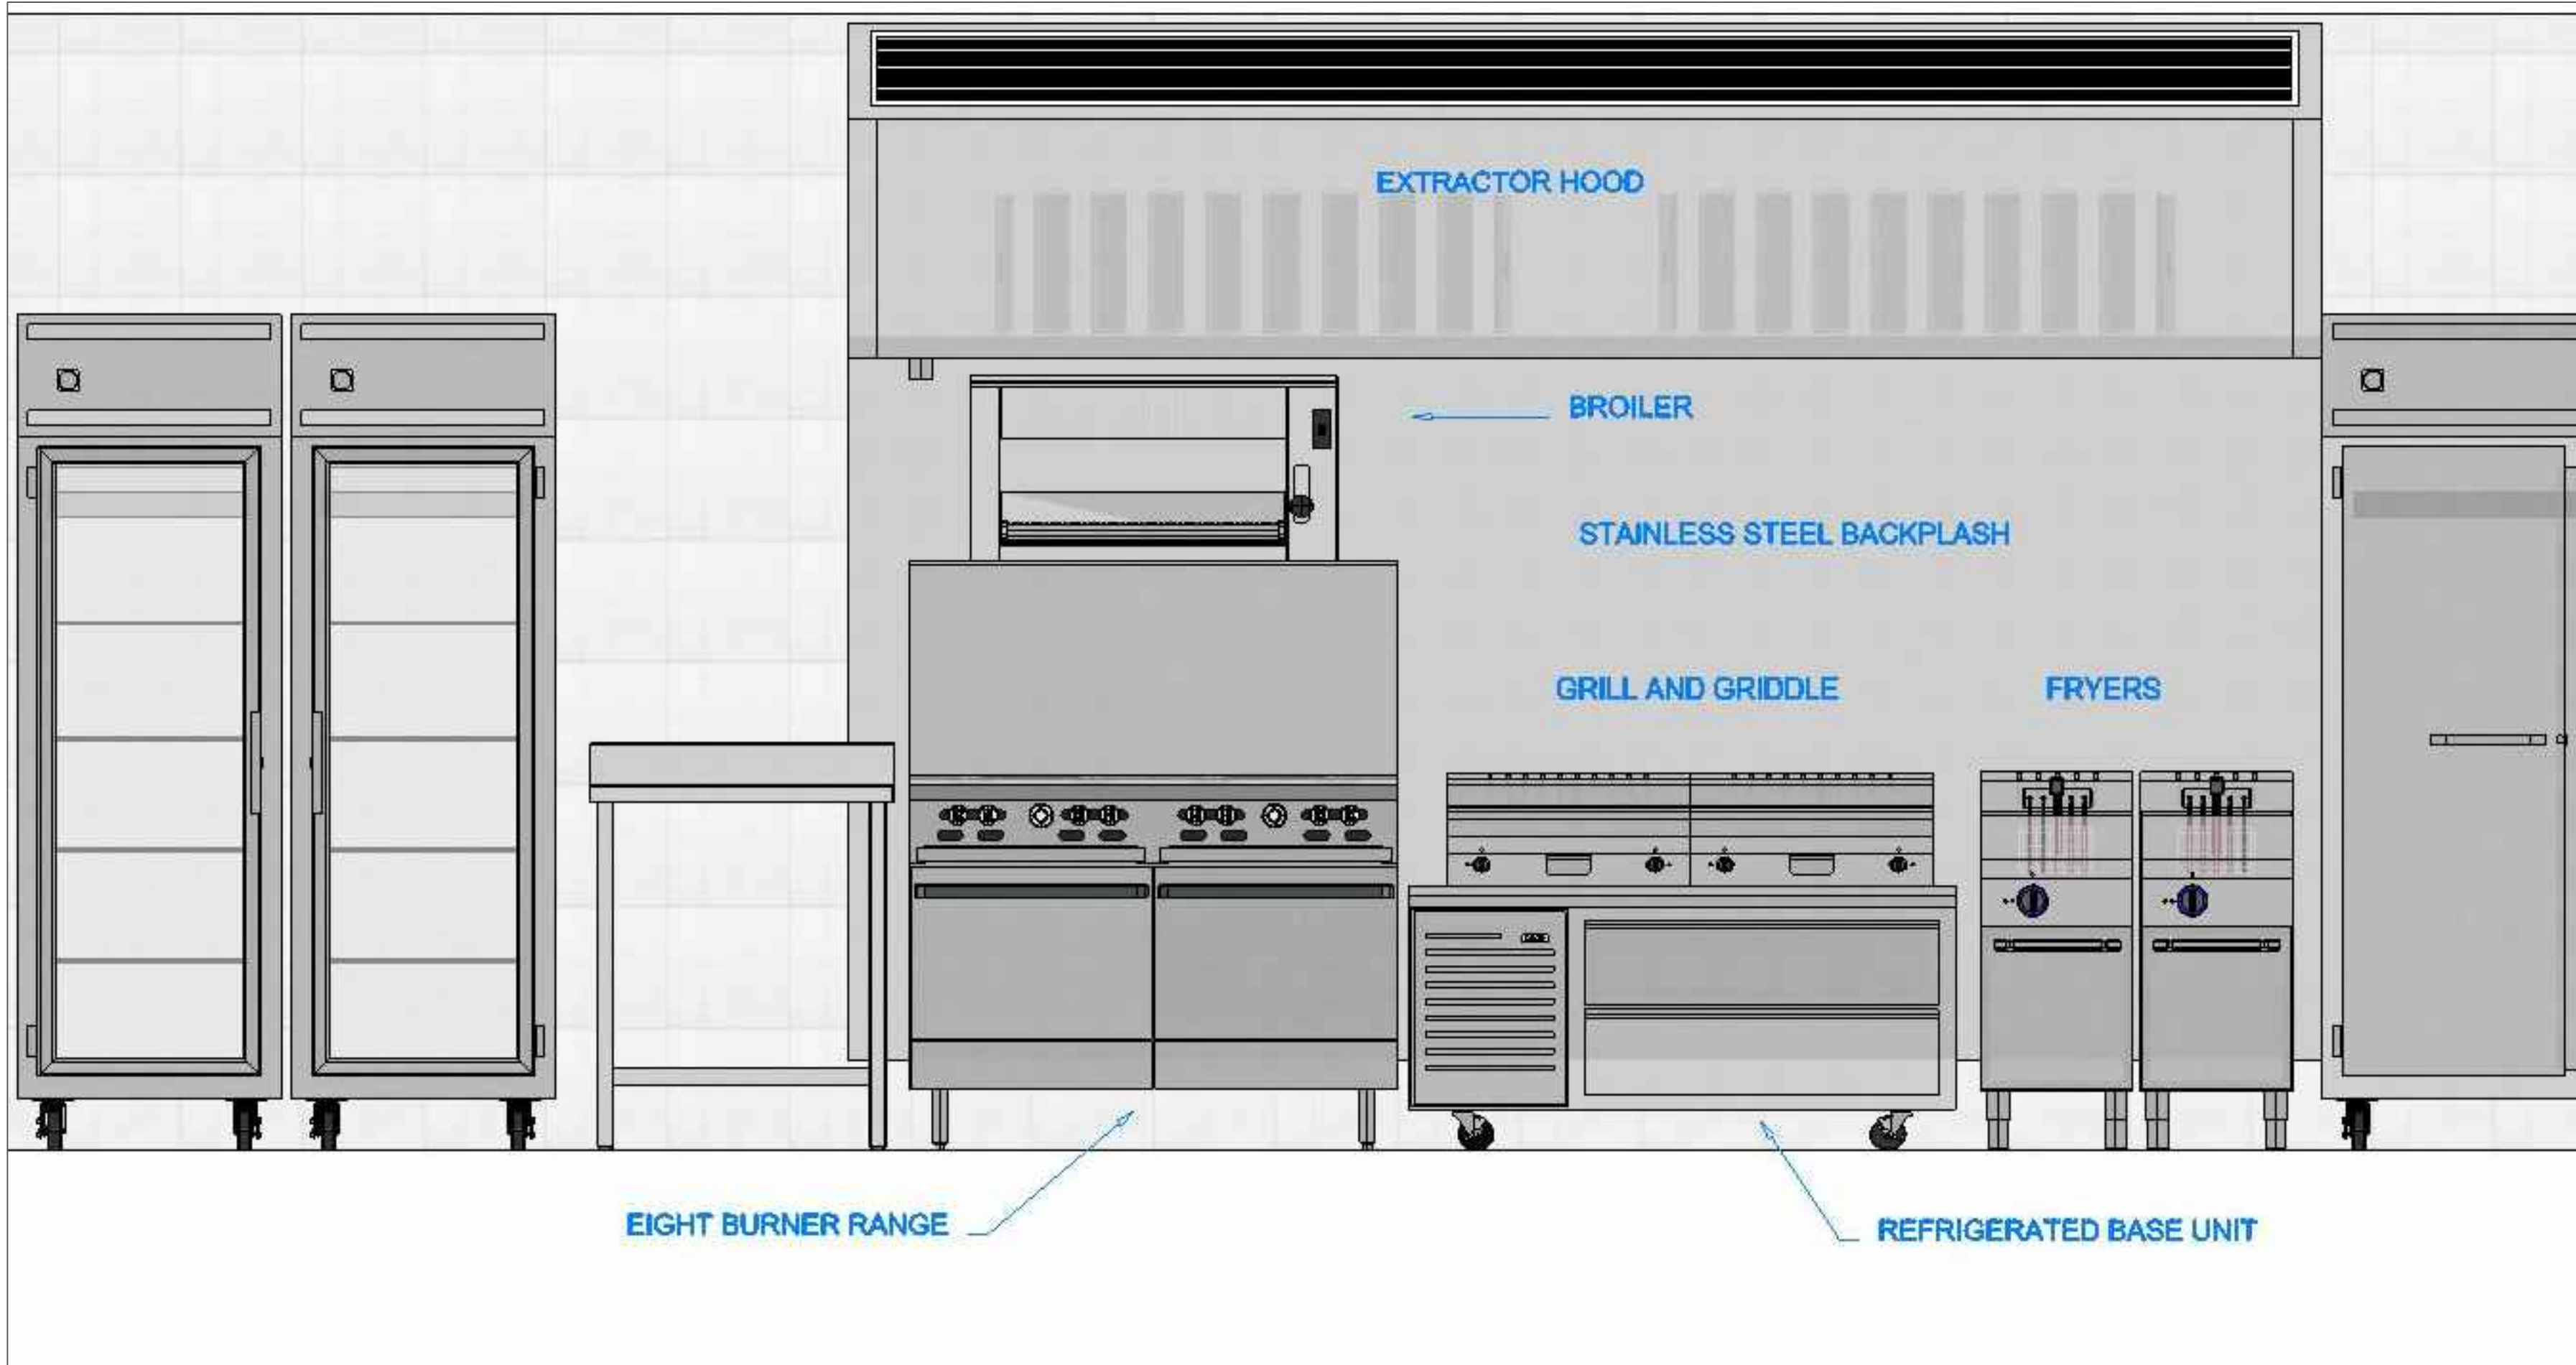

Drawn By: TM  
Scale: N/A  
Date: 8/17/2017  
Revised date:


Field verify all  
dimensions and  
conditions, and obtain  
licensed engineer  
approval, prior to  
start work and/or  
ordering materials

**Microcad Software**  
80 Broadway  
Cresskill, NJ 07626  
201-568-3555

Copyright ©  
All reproduction and intellectual  
property rights reserved

**ATBR Kitchen**  
123 Main St  
Norwell, MA

All reproduction + intellectual property rights reserved

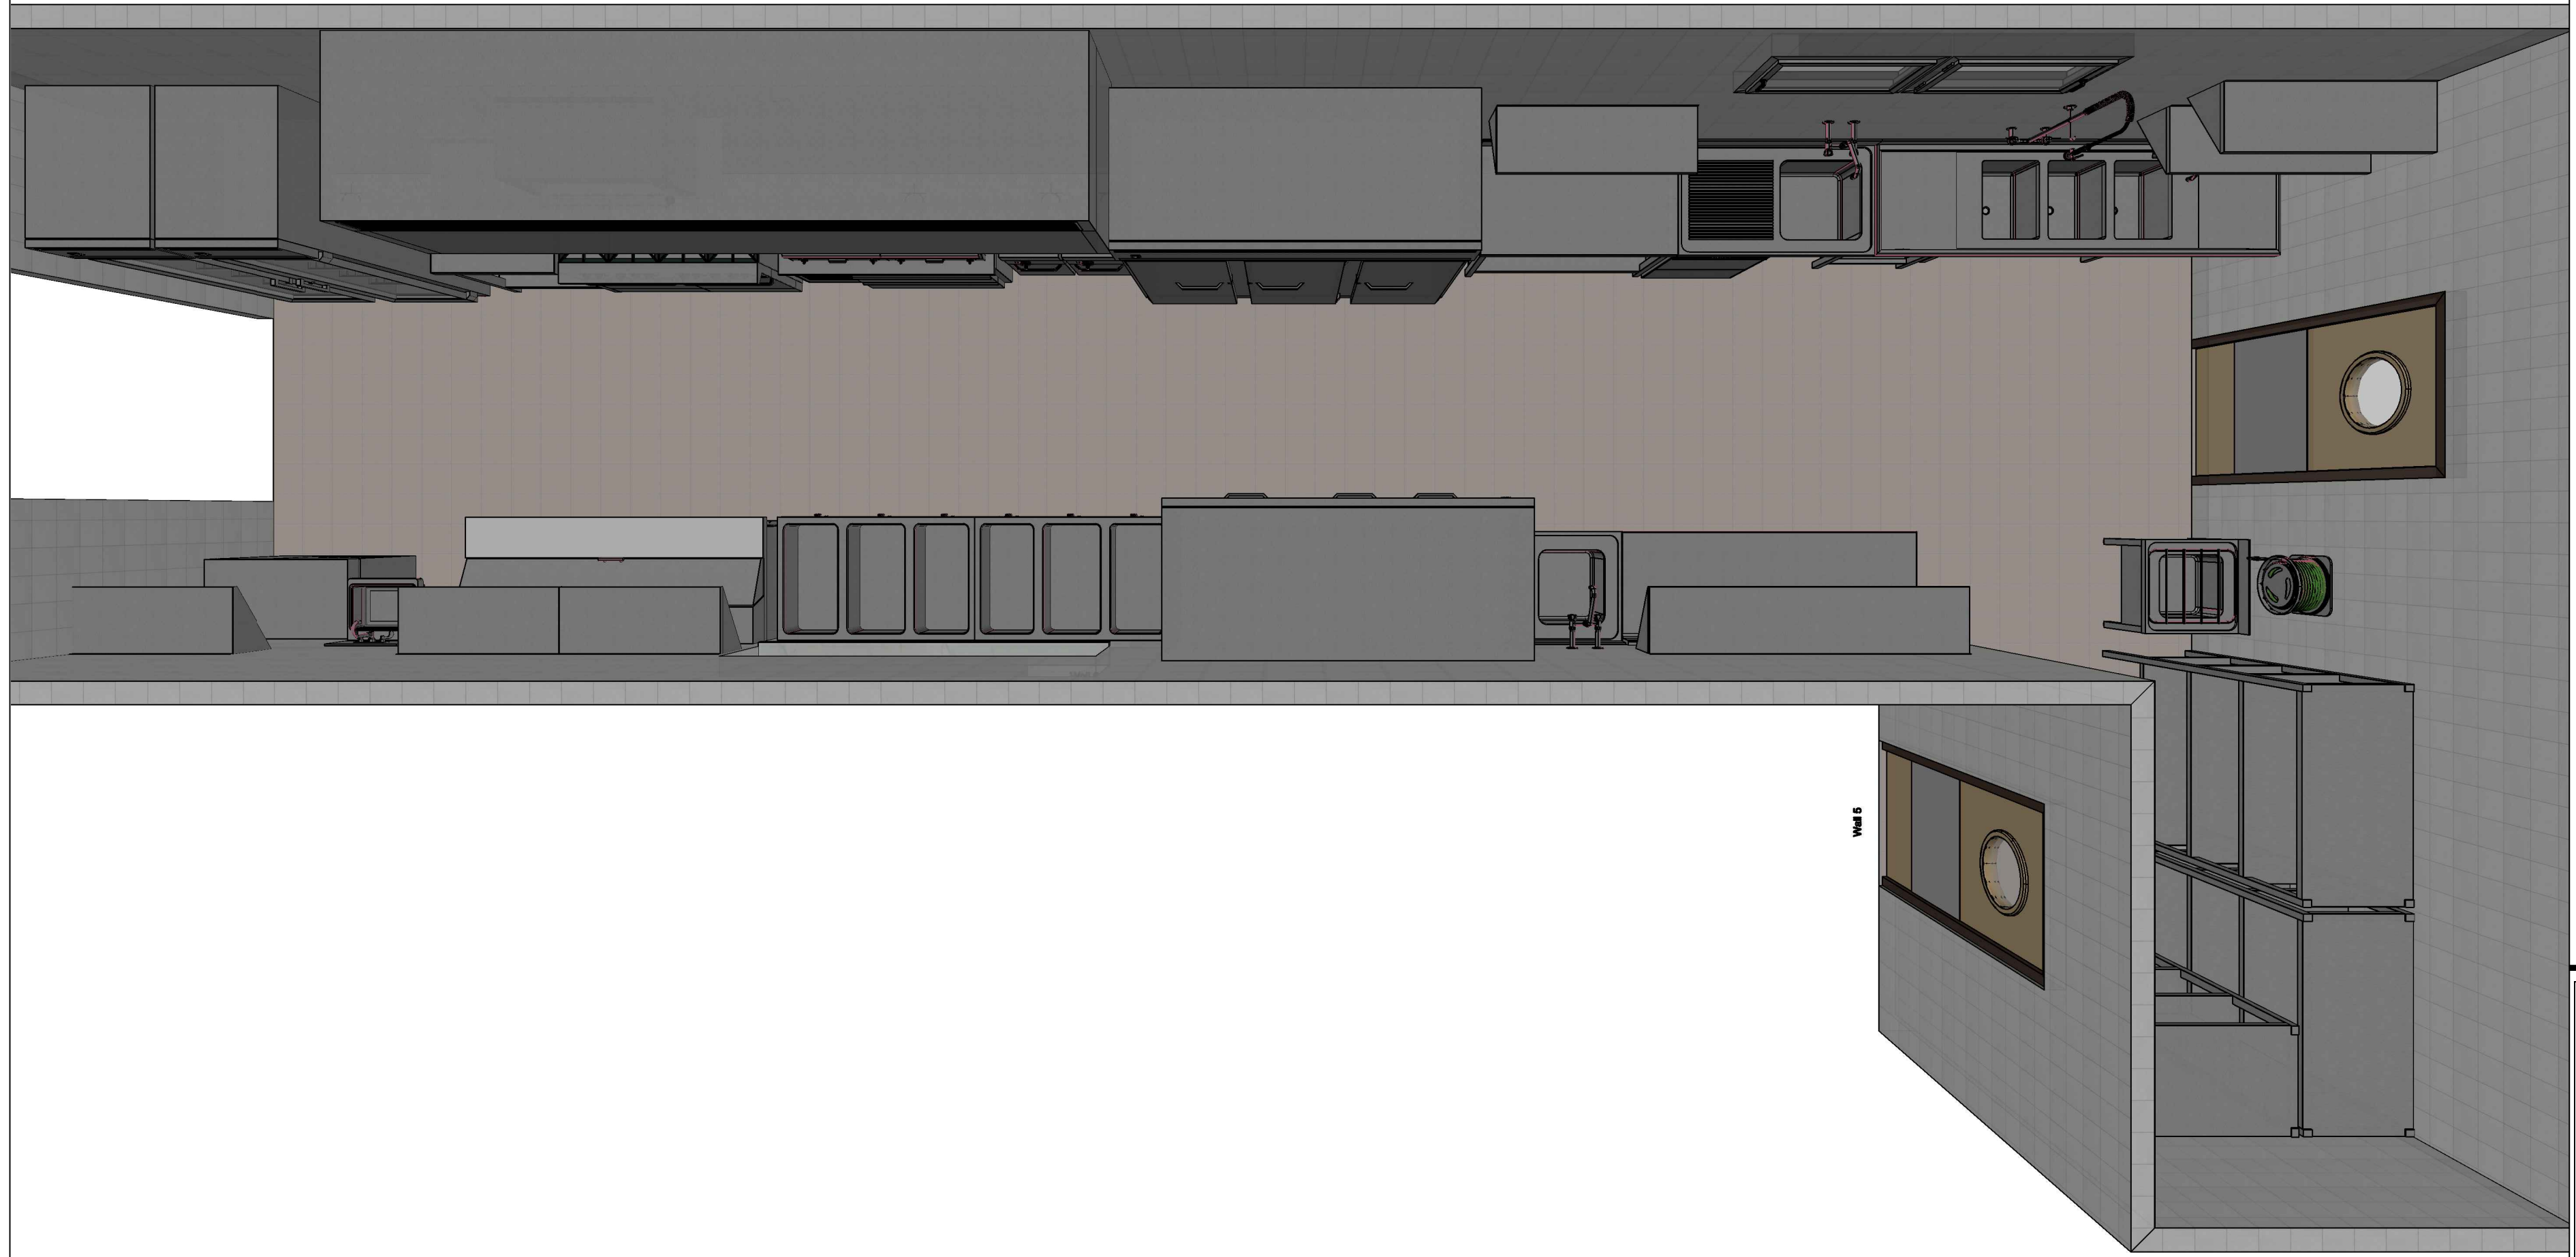

Wall 6

Drawn By: TM  
Scale: N/A  
Date: 8/17/2017  
Revised date:

PAGE 1 of 1

Field verify all  
dimensions and  
conditions, and obtain  
licensed engineer  
approval, prior to  
start work and/or  
ordering materials

# EQUIPMENT SCHEDULES BY WALL

**Microcad Software**  
80 Broadway  
Cresskill, NJ 07626  
  
201-568-3555

Copyright ©  
All reproduction and intellectual  
property rights reserved

## MAIN WALL EQUIPMENT SCHEDULE

Order	Code	Description	Width	Depth	Height
1	MEU2381	Refrigerator, Reach-In, Glass Door, One Door	26	34	82.25
2	MEU2380	Refrigerator, Reach-In, Glass Door, One Door	26	34	82.25
3	MEU217	Table	30	32	36
4	MEU1742	Box compensated Hood	145.25	36	33
5	MEU2433	Gas Range, Two Ovens and 8 Burners	48	34	37
6	MEU429	Salamander Broiler, Gas	36	21	18.5
7	MEU041	Griddle Top, Gas, Flat & Grooved, Modular, Double	24	27	8
8	MEU043	Griddle Top, Gas, Plate, Modular, Double	24	27	8
9	MEU2368	Refrigerated Equipment Stand 2 Drawers	54	30	26
10	MEU086	Fryer Top, Electric, With Cabinet, Door, Modular, Single	15	27	33
11	MEU086	Fryer Top, Electric, With Cabinet, Door, Modular, Single	15	27	33
12	MEU2379	Refrigerator, Reach-In, Stainless, Three Doors	78	34	82.25
13	MEU217	Table	48	27	36
14	MEU653	Shelf	45	15	12
15	MEU701	Sink, One Bowl, One Left Drainboard	48	27	17.55
16	MEU933	Three-Compartment Sink, left & right drainboard	98	27	36
34	MEU653	Shelf	45	15	12

## BACK WALL EQUIPMENT SCHEDULE

Order	Code	Description	Width	Depth	Height
17	MEU759	Sink, Mop	24	24	19
18	MEU265	4 Shelves	48	24	74
19	MEU265	4 Shelves	48	24	74
20	MEU265	4 Shelves	54	24	74
21	MEU653	Shelf	72	15	12
22	MEU821	Table, Wall Mount, Backslash, Brackets	72	27	24
23	MEU1212	Sink, One Bowl, support	24	27	36
24	MEU2403	Freezer, Reach-In, Stainless, Three Doors	78	34	82.25
25	MEU262	Bain Marie, 3 Water Pans, 1 ShelfH	48	30	36
26	MEU262	Bain Marie, 3 Water Pans, 1 ShelfH	48	30	36
27	MEU1236	Sandwich / salad, preparation, 72"	72	30	42.8
28	MEU653	Shelf	36	15	12
29	MEU653	Shelf	36	15	12
30	MEU723	Flaker, Production, 880 Lb.	36	23	27
31	MEU653	Shelf	36	15	12
32	MEU447	Sink, hand, wall mount with faucet	17	15.5	13
33	MEU447	Sink, hand, wall mount with faucet	17	15.5	13

**ATBR GOURMET BURGERS**  
123 Main St  
Norwell, MA

All reproduction + intellectual property rights reserved

Drawn By: TM  
Scale: N/A  
Date: 8/17/2017  
Revised date:

PAGE 1 of 1

Field verify all dimensions and conditions, and obtain licensed engineer approval, prior to start work and/or ordering materials



**Microcad Software**  
80 Broadway  
Cresskill, NJ 07626  
201-568-3555

Copyright ©  
All reproduction and intellectual  
property rights reserved

**ATBR Kitchen**  
123 Main St  
Norwell, MA

Drawn By: TM  
Scale: N/A  
Date: 8/17/2017  
Revised date:

PAGE 1 of 1

Field verify all  
dimensions and  
conditions, and obtain  
licensed engineer  
approval, prior to  
start work and/or  
ordering materials

All reproduction + intellectual property rights reserved