


SIGFREDO RESTAURANT KITCHEN - PROPOSED SPACE

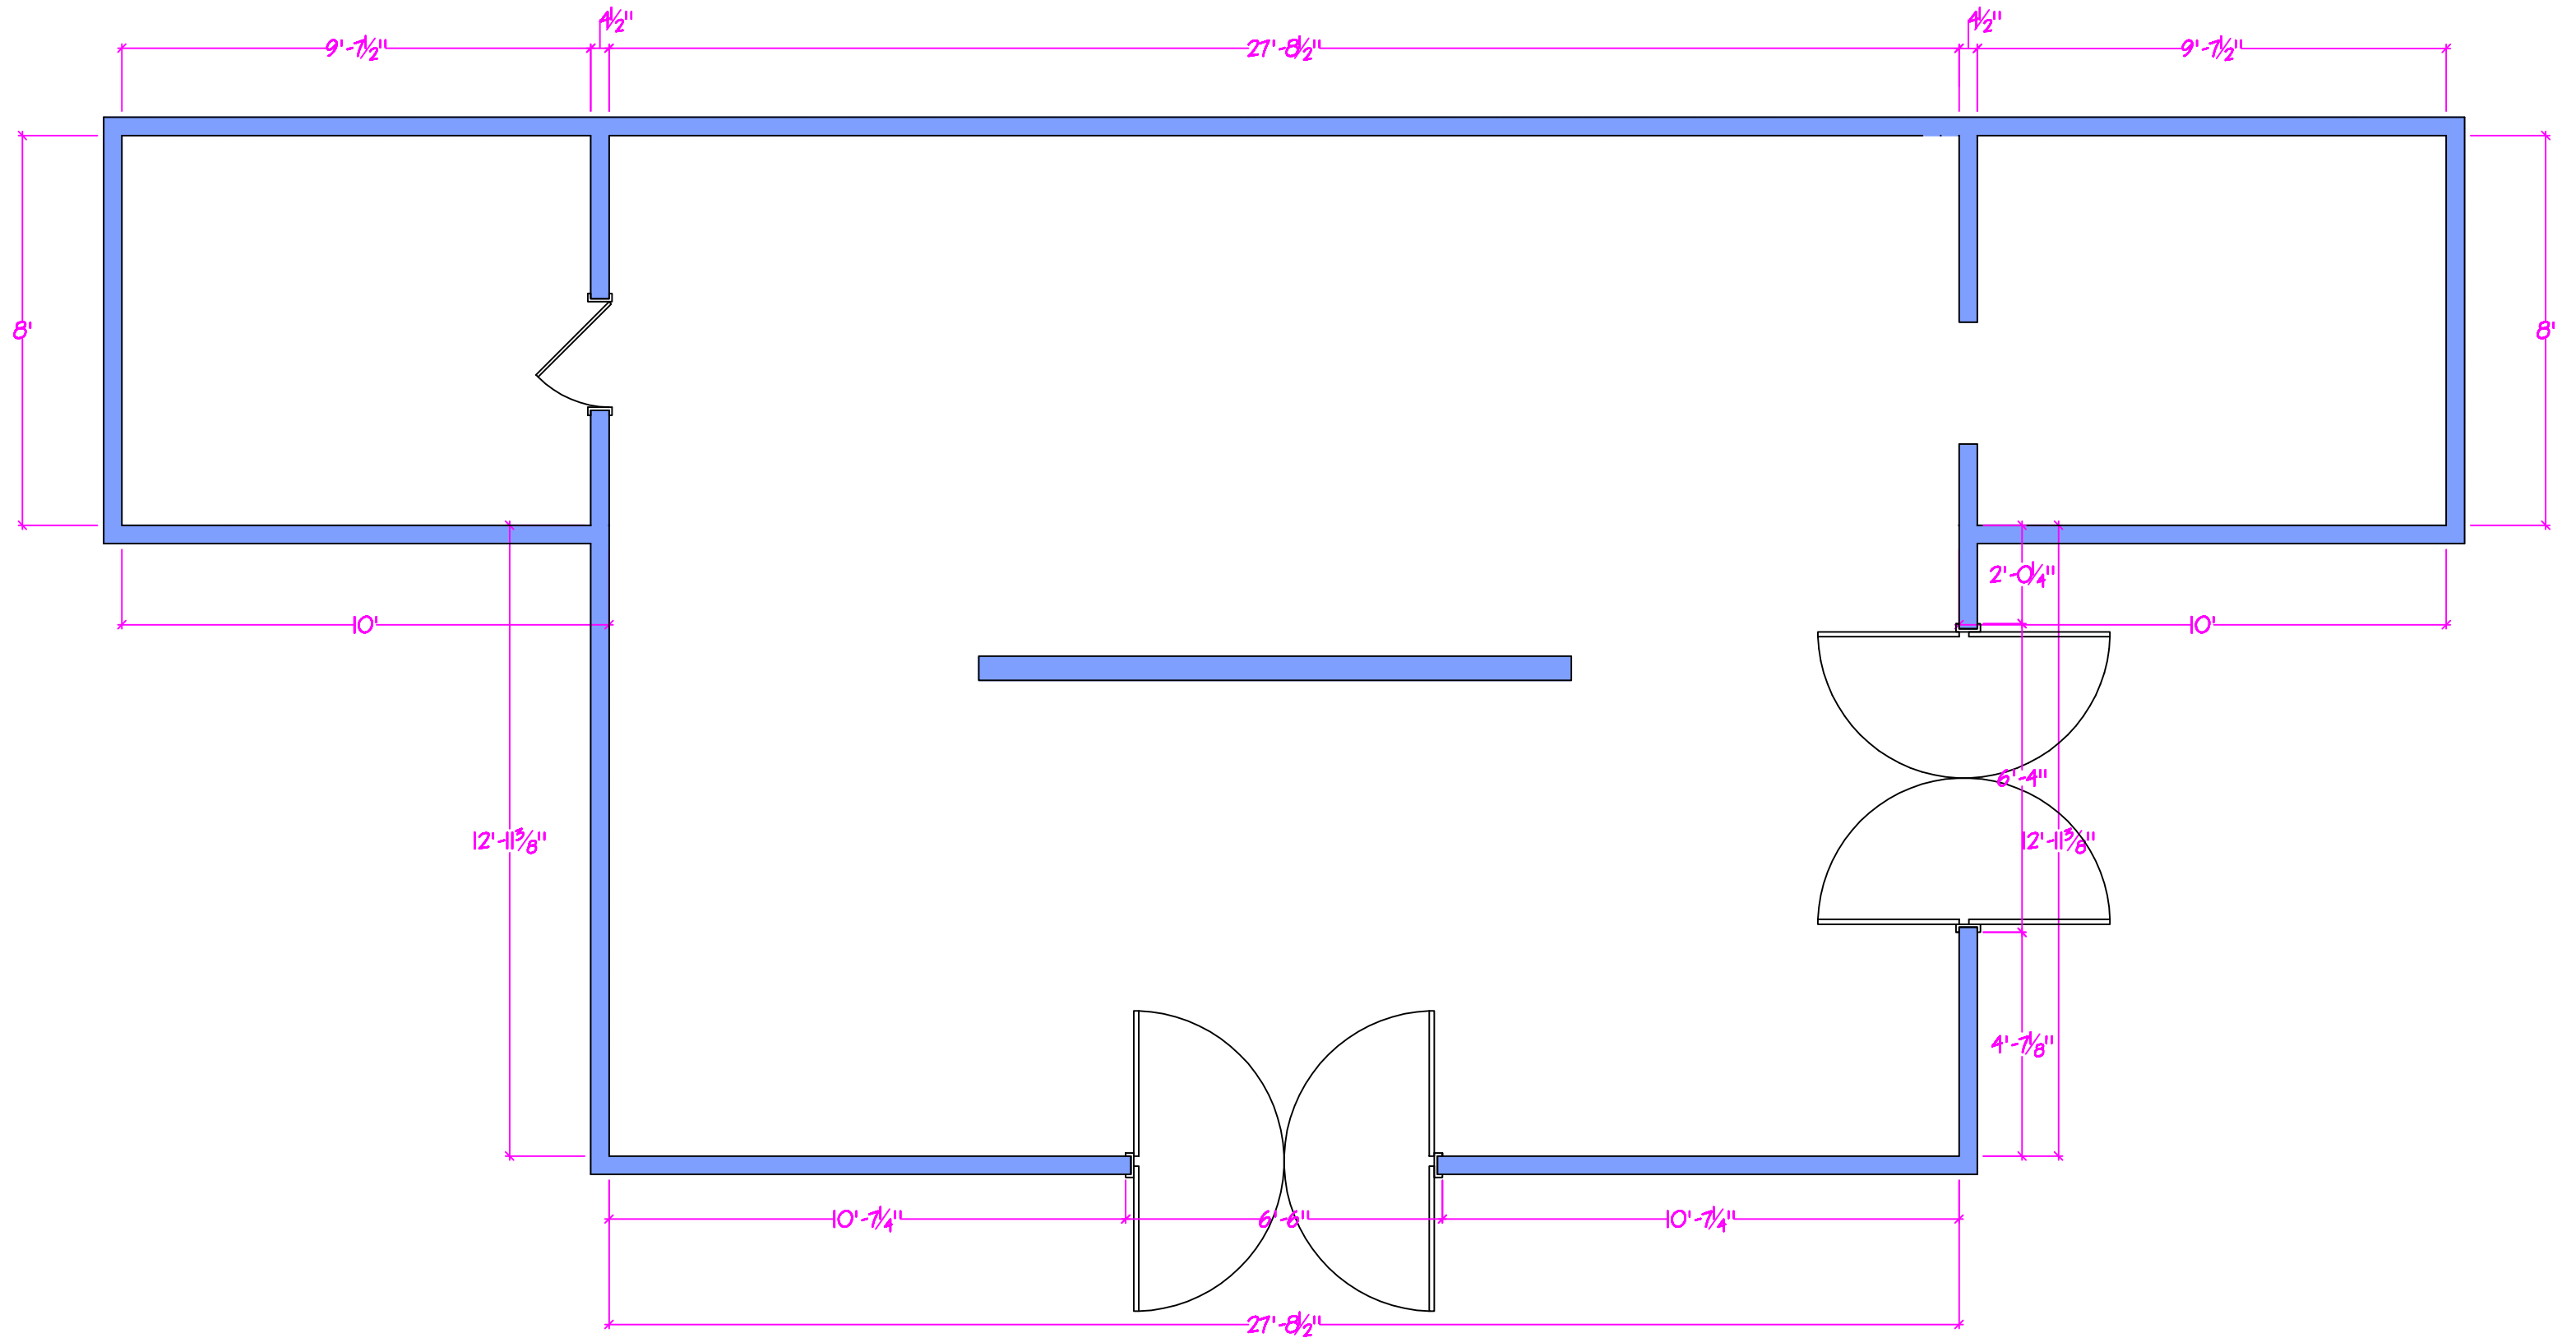

autodecco

microcad software


Job Name: SIGFREDO'S  
 Address: 123 MAIN ST  
 Designer: J. SH. JR.  
 Scale: N/A  
 Date: 8.17/2017  
 Revisions: DRAFT

THIS IS AN ORIGINAL DESIGN AND  
 MUST NOT BE RELEASED OR  
 COPIED UNLESS APPLICABLE FEE  
 HAS BEEN PAID OR JOB  
 ORDER PLACED

ALL DIMENSIONS & SIZE  
 DESIGNATIONS GIVEN ARE SUBJECT  
 TO VERIFICATION ON JOB SITE  
 AND ADJUSTMENT TO FIT  
 JOB CONDITIONS

Client approval:

SIGFREDO'S RESTAURANT - PROPOSED SPACE, AERIAL VIEW

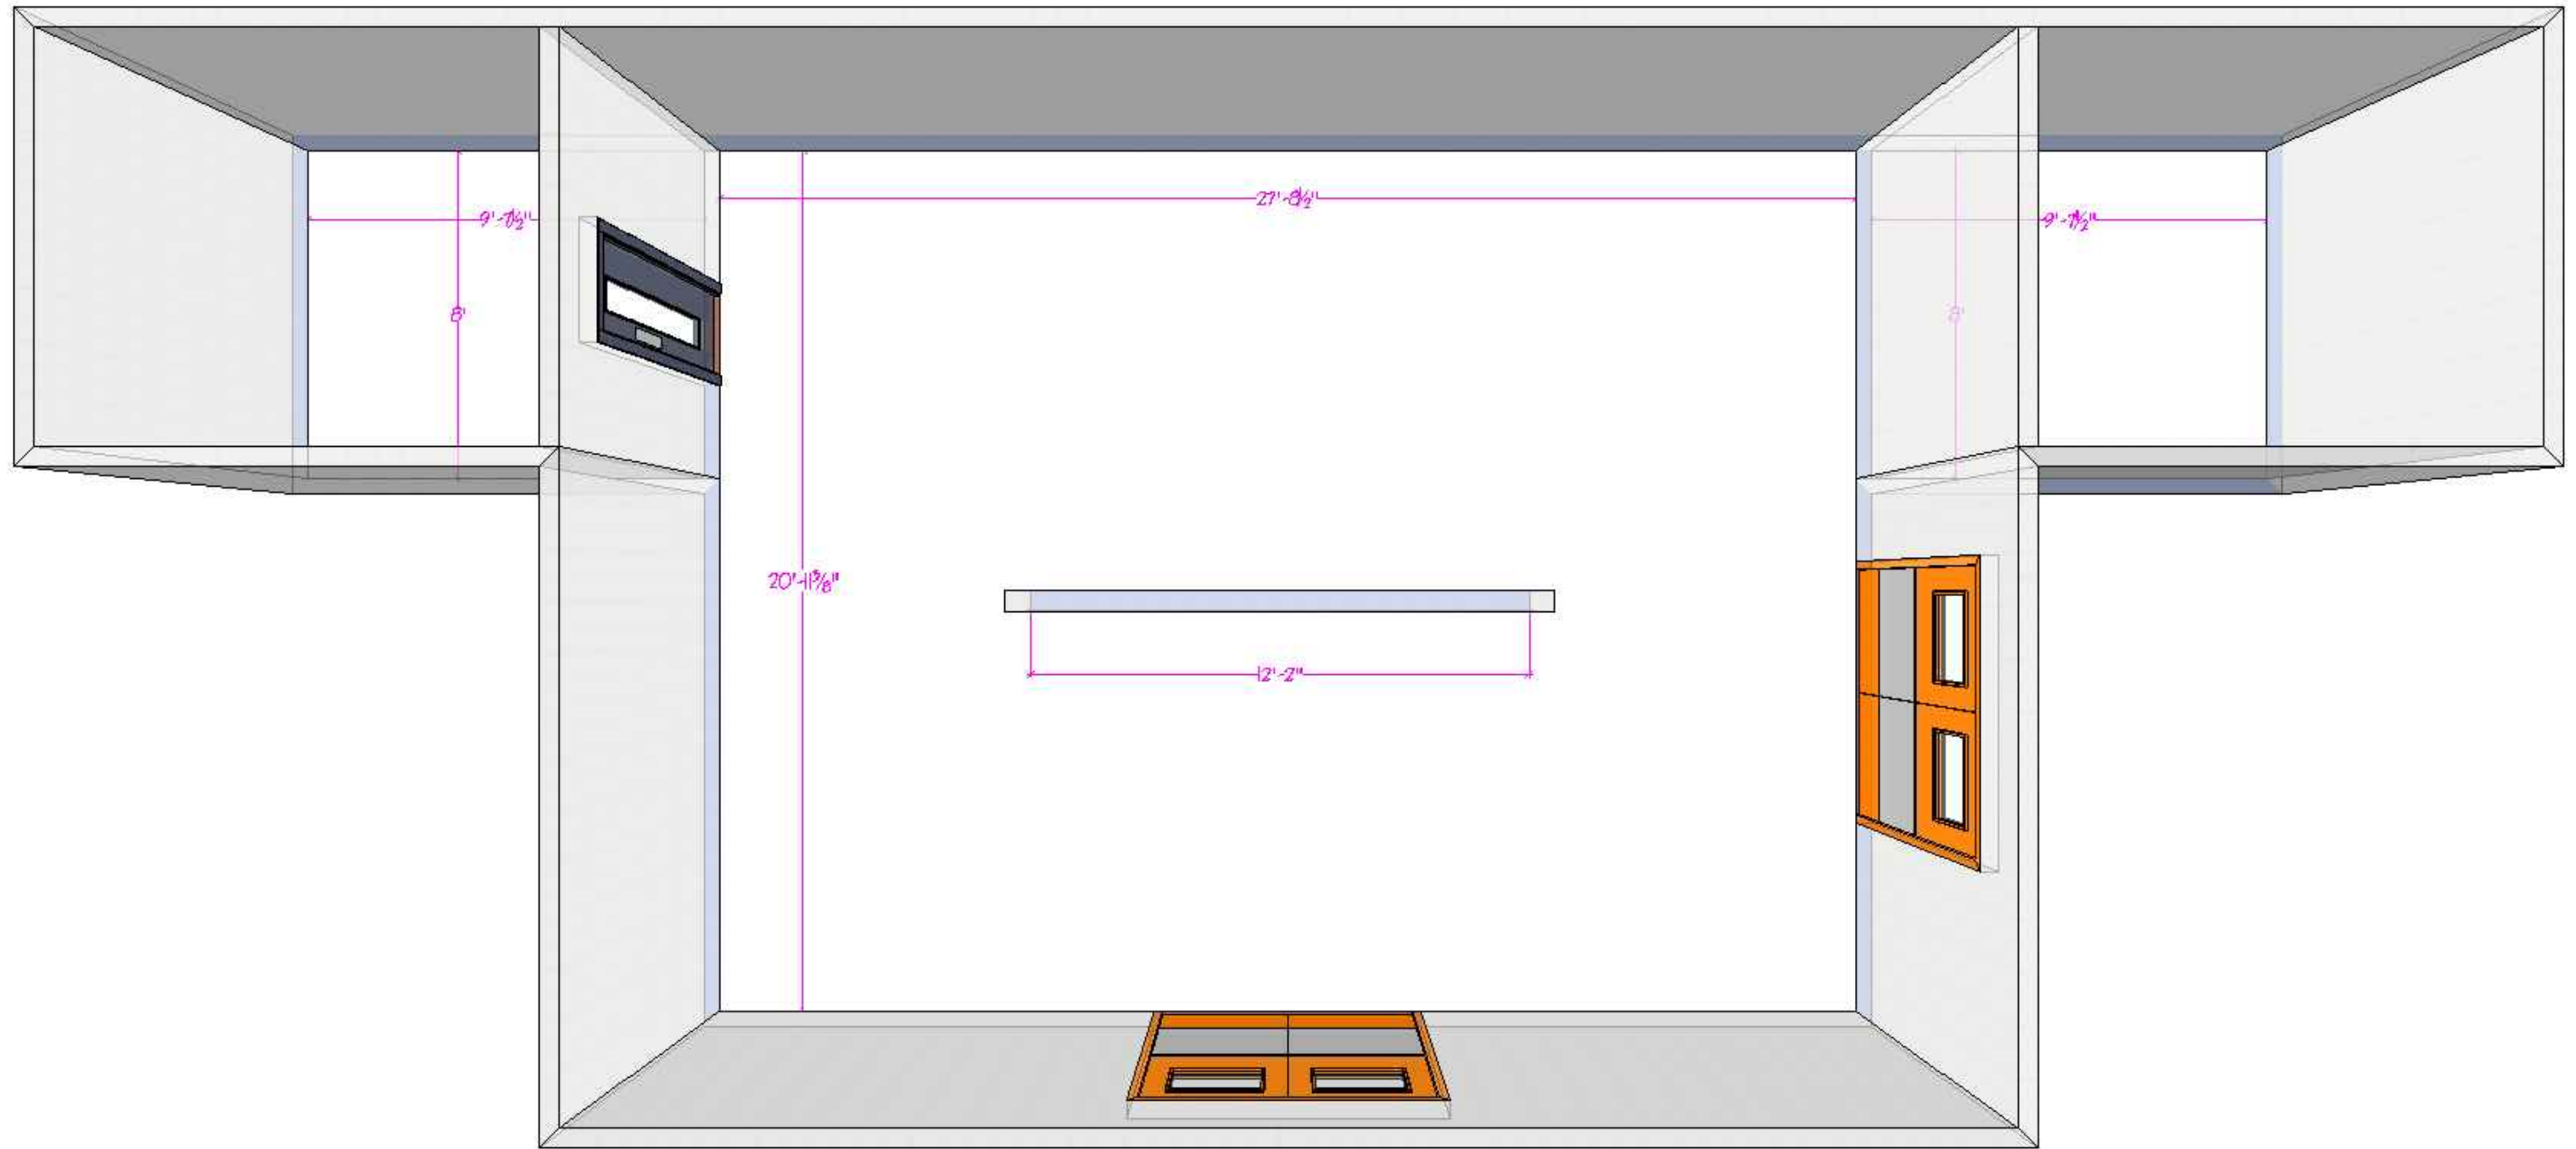

autodecco

microcad software


Job Name: SIGFREDO'S  
 Address: 123 MAIN ST  
 Designer: J. SH. JR  
 Scale: N/A  
 Date: 8/17/2017  
 Revisions: DRAFT 2

THIS IS AN ORIGINAL DESIGN AND  
 MUST NOT BE RELEASED OR  
 COPIED UNLESS APPLICABLE FEE  
 HAS BEEN PAID OR JOB  
 ORDER PLACED

ALL DIMENSIONS & SIZE  
 DESIGNATIONS GIVEN ARE SUBJECT  
 TO VERIFICATION ON JOB SITE  
 AND ADJUSTMENT TO FIT  
 JOB CONDITIONS

Client approval:

SIGFREDO'S RESTAURANT - PROPOSED SPACE AND FLOORING, AERIAL VIEW

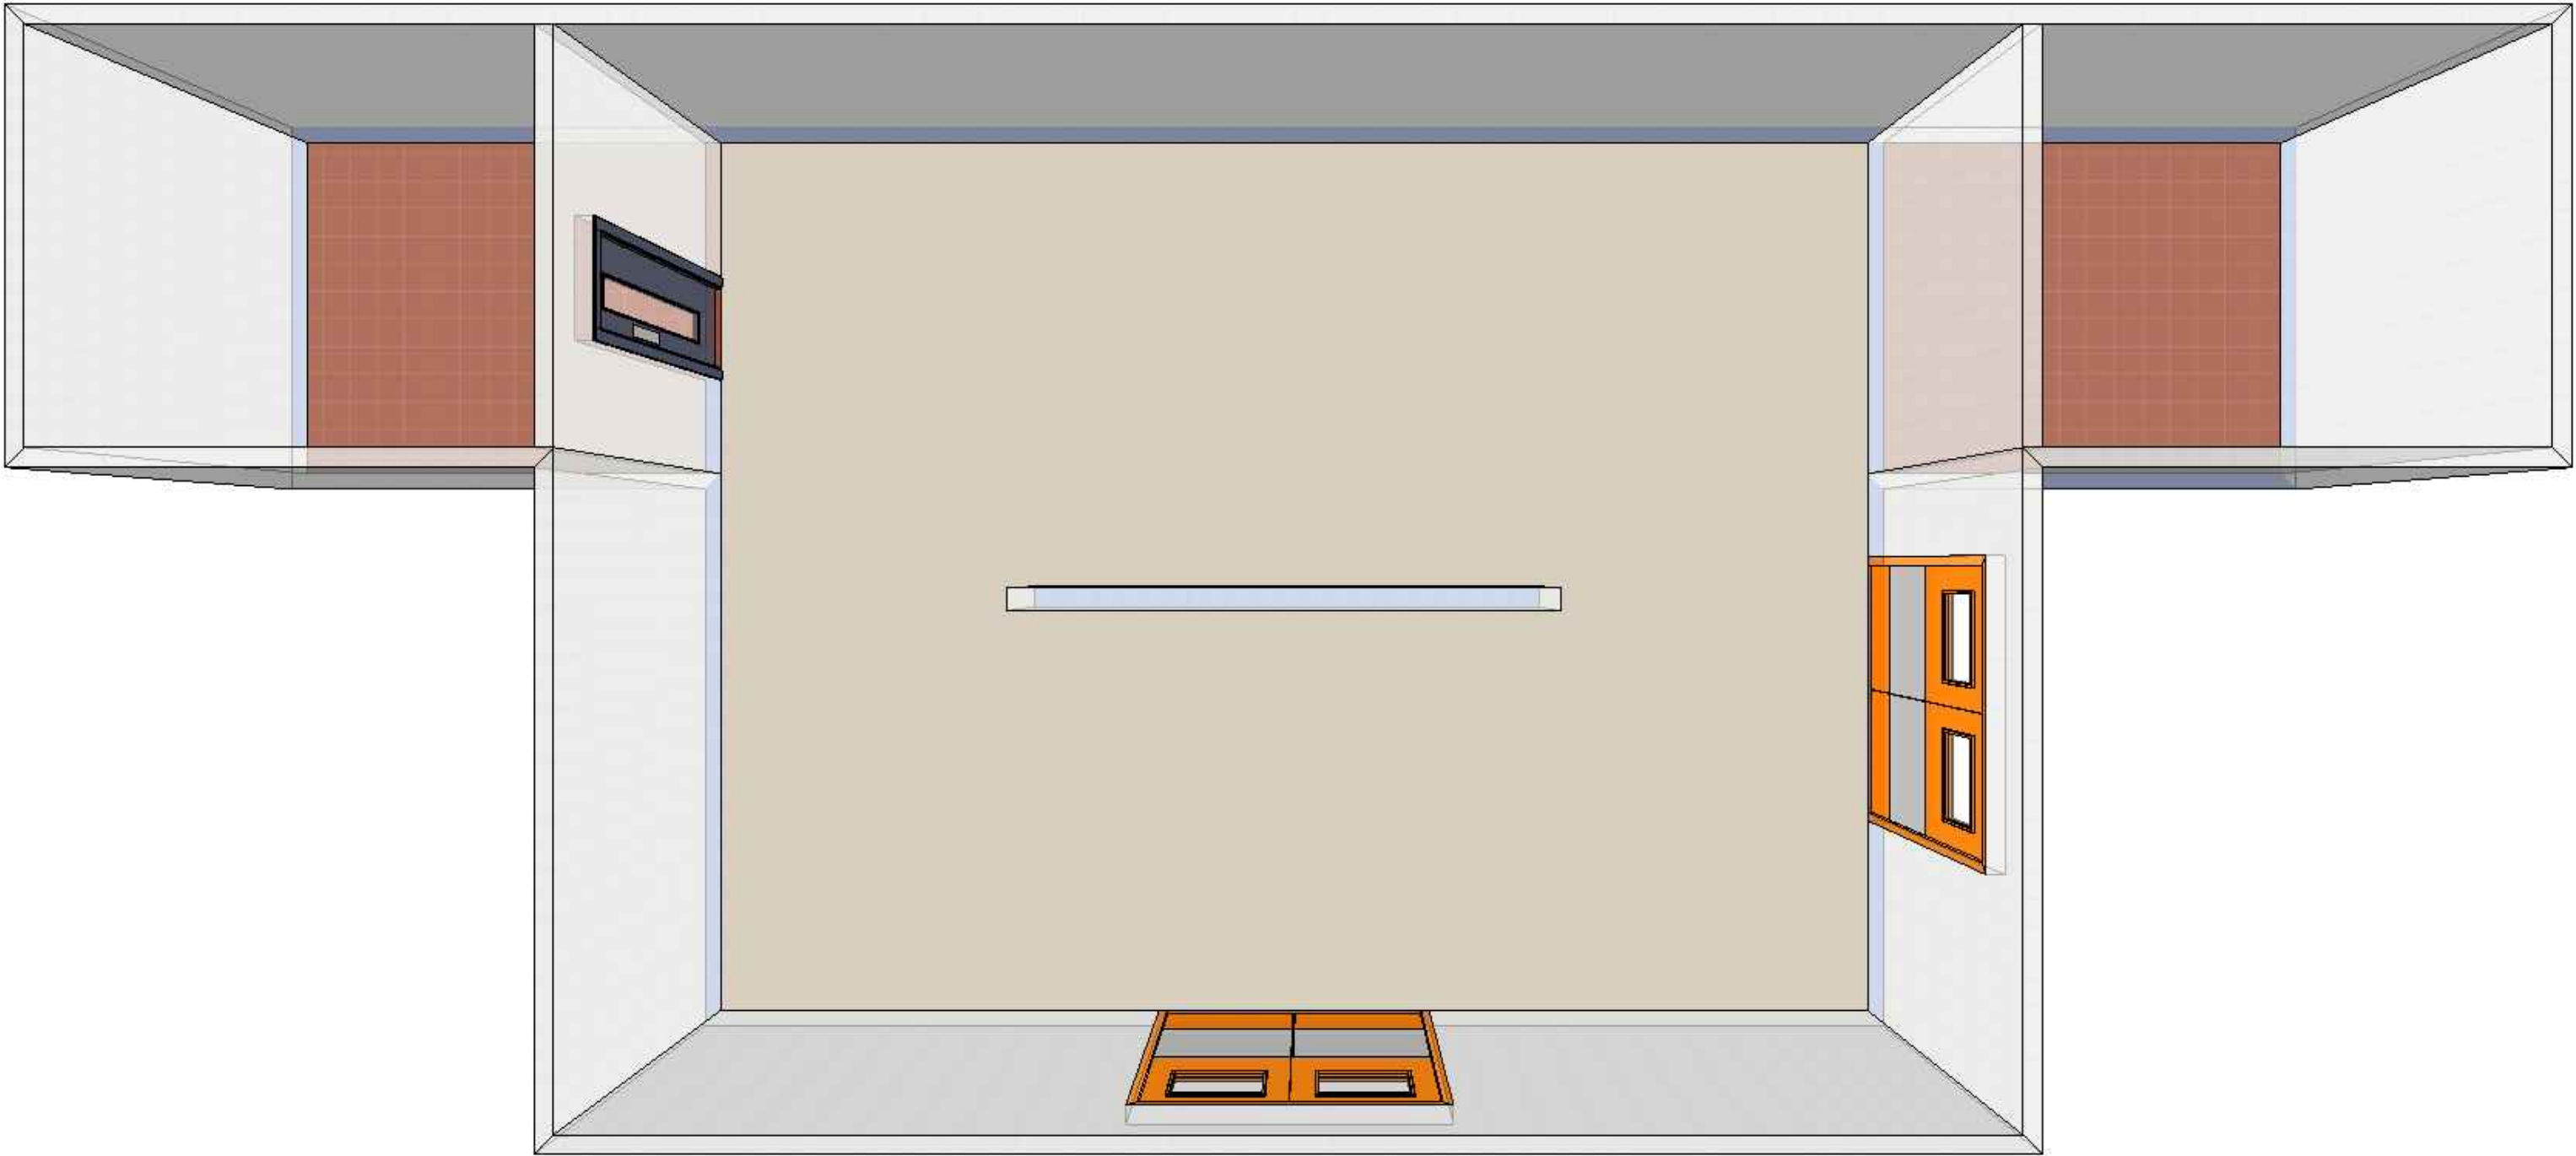

autodecco

microcad software

Job Name: SIGFREDO'S  
 Address: 123 MAIN ST  
 Designer: J. SH. JR  
 Scale: N/A  
 Date: 8/17/2017  
 Revisions: DRAFT 2

THIS IS AN ORIGINAL DESIGN AND  
 MUST NOT BE RELEASED OR  
 COPIED UNLESS APPLICABLE FEE  
 HAS BEEN PAID OR JOB  
 ORDER PLACED

ALL DIMENSIONS & SIZE  
 DESIGNATIONS GIVEN ARE SUBJECT  
 TO VERIFICATION ON JOB SITE  
 AND ADJUSTMENT TO FIT  
 JOB CONDITIONS

Client approval:

SIGFREDO RESTAURANT KITCHEN - PROPOSED DESIGN



autodecco


microcad software

Job Name: SIGFREDO'S  
 Address: 123 MAIN ST  
 Designer: J. SH. JR.  
 Scale: N/A  
 Date: 8.17/2017  
 Revisions: DRAFT

THIS IS AN ORIGINAL DESIGN AND  
 MUST NOT BE RELEASED OR  
 COPIED UNLESS APPLICABLE FEE  
 HAS BEEN PAID OR JOB  
 ORDER PLACED

ALL DIMENSIONS & SIZE  
 DESIGNATIONS GIVEN ARE SUBJECT  
 TO VERIFICATION ON JOB SITE  
 AND ADJUSTMENT TO FIT  
 JOB CONDITIONS

Client approval:

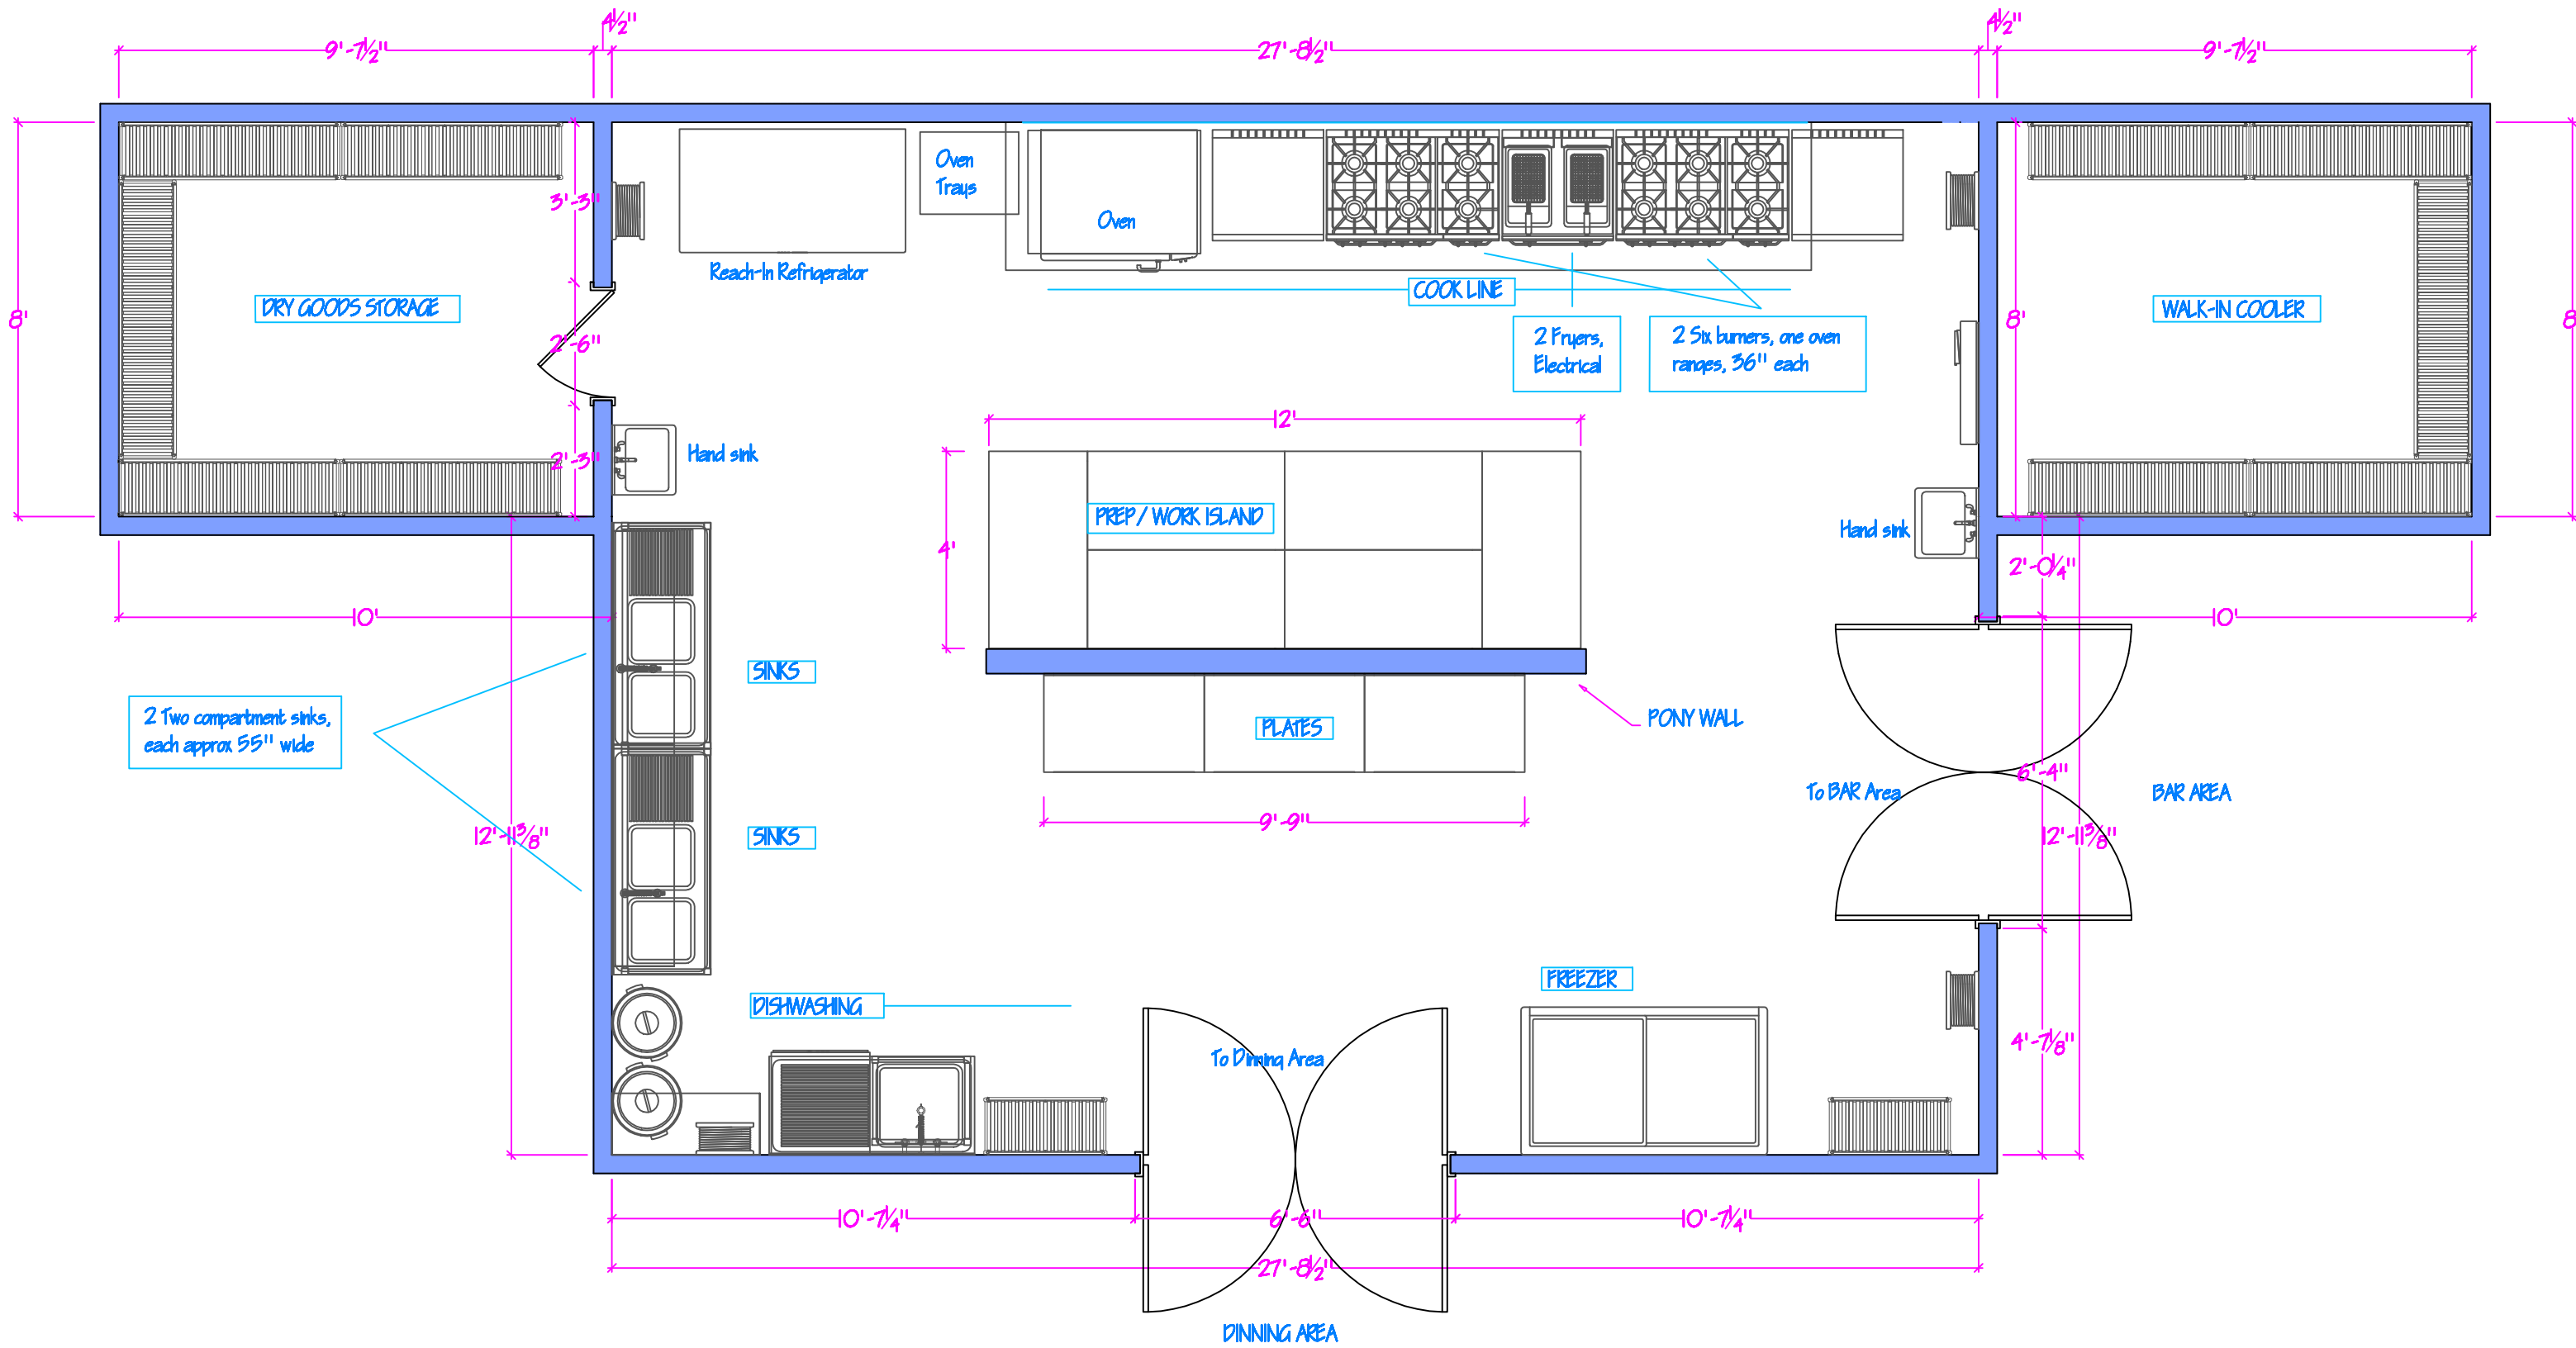

autodecco




Job Name:	SIGFREDO'S
Address:	123 MAIN ST
Designer:	J. SH. JR
Scale:	N/A
Date:	8/17/2017
Revisions:	DRAFT 2

THIS IS AN ORIGINAL DESIGN AND MUST NOT BE RELEASED OR COPIED UNLESS APPLICABLE FEE HAS BEEN PAID OR JOB ORDER PLACED

ALL DIMENSIONS & SIZE DESIGNATIONS GIVEN ARE SUBJECT TO VERIFICATION ON JOB SITE AND ADJUSTMENT TO FIT JOB CONDITIONS


Client approval:

SIGFREDO'S RESTAURANT - ELEVATION VIEWS

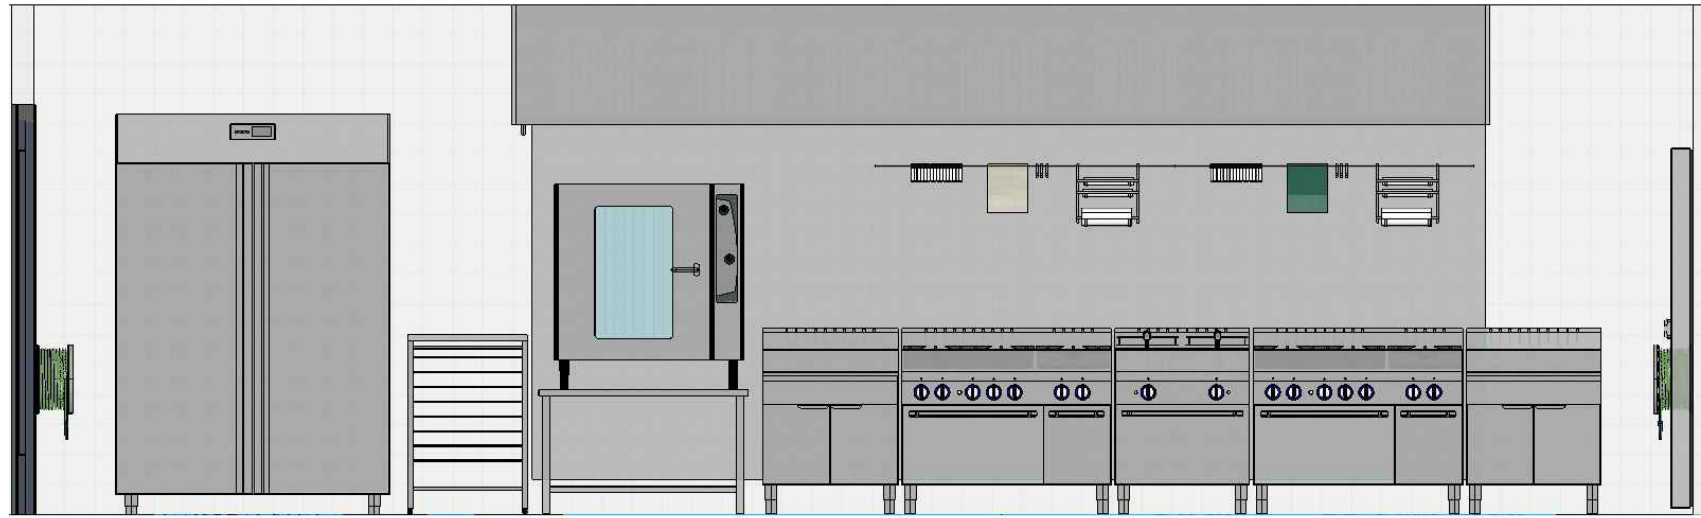

17'-7 1/2"

COOK LINE ELEVATION VIEW

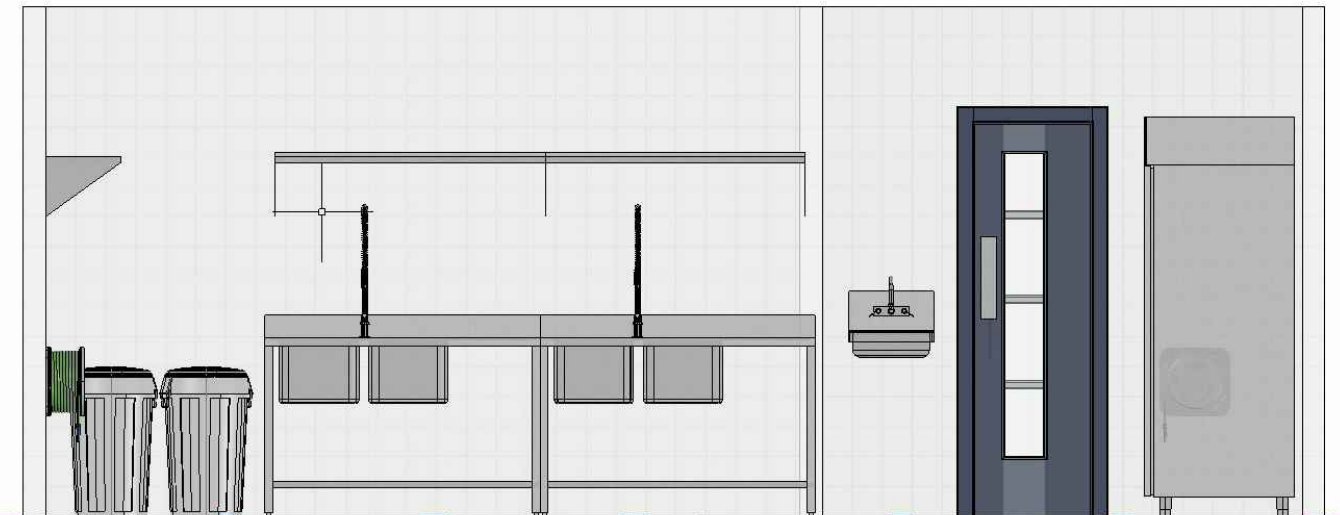

12'-11 3/8"      8'

SINK AREA ELEVATION VIEW

autodecco

microcad software


Job Name: SIGFREDO'S  
 Address: 123 MAIN ST  
 Designer: J. SH. JR  
 Scale: N/A  
 Date: 8/17/2017  
 Revisions: DRAFT 2

THIS IS AN ORIGINAL DESIGN AND  
 MUST NOT BE RELEASED OR  
 COPIED UNLESS APPLICABLE FEE  
 HAS BEEN PAID OR JOB  
 ORDER PLACED

ALL DIMENSIONS & SIZE  
 DESIGNATIONS GIVEN ARE SUBJECT  
 TO VERIFICATION ON JOB SITE  
 AND ADJUSTMENT TO FIT  
 JOB CONDITIONS

Client approval:

SIGFREDO'S RESTAURANT - PROPOSED KITCHEN DESIGN

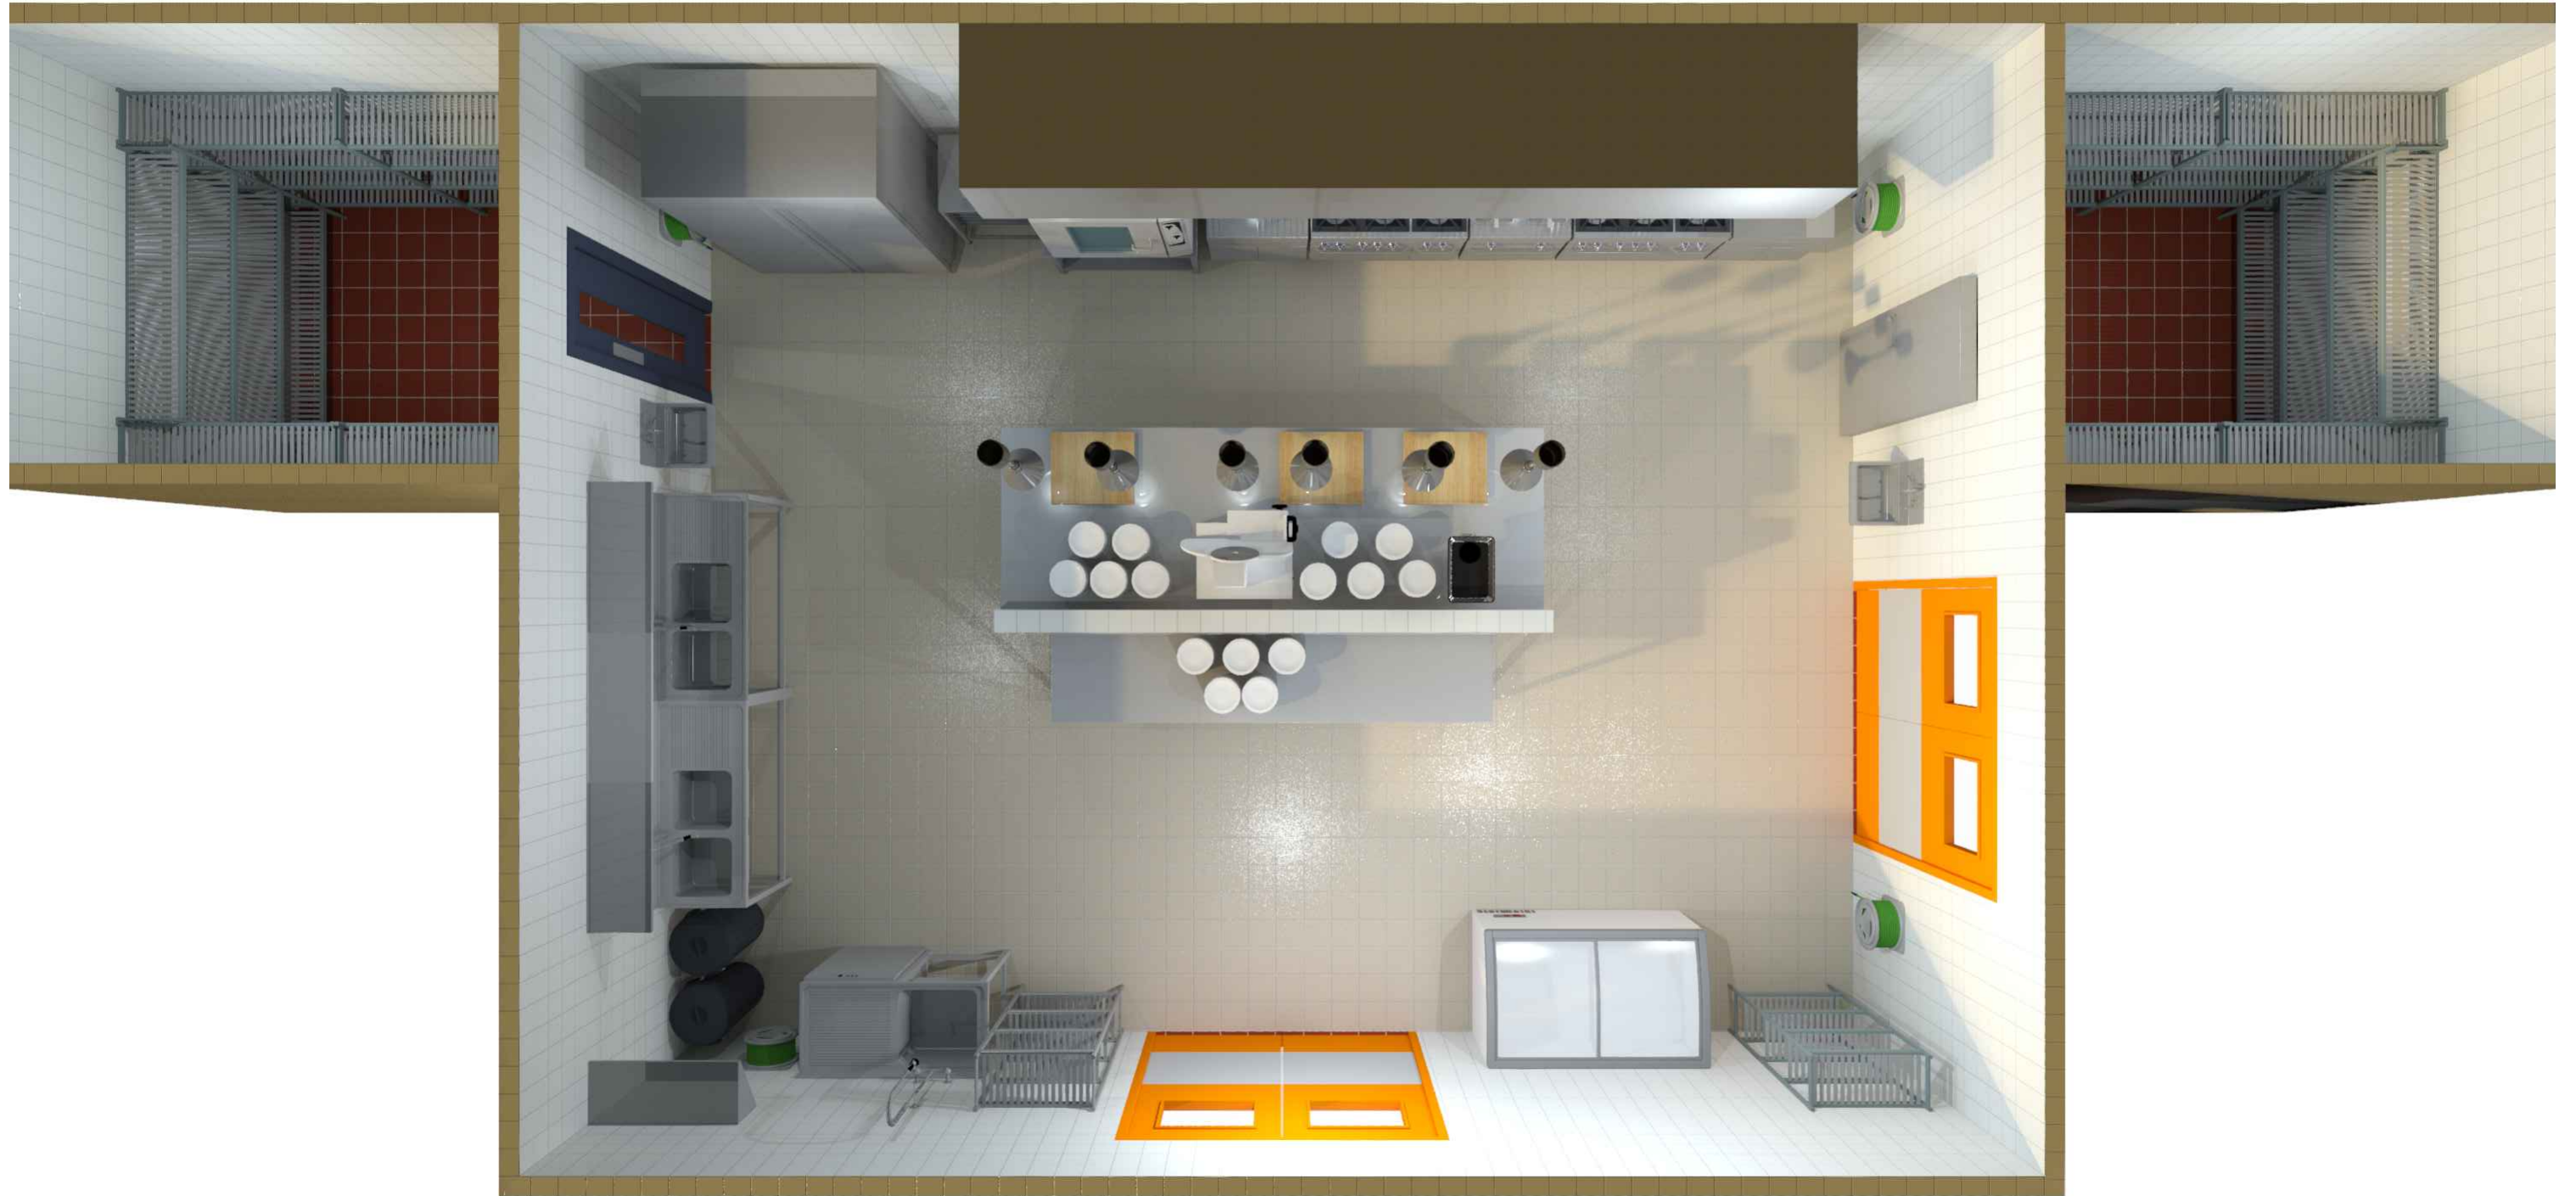

autodecco

microcad software

Job Name: SIGFREDO'S  
 Address: 123 MAIN ST  
 Designer: J. SH. JR  
 Scale: N/A  
 Date: 8/17/2017  
 Revisions: DRAFT 2

THIS IS AN ORIGINAL DESIGN AND  
 MUST NOT BE RELEASED OR  
 COPIED UNLESS APPLICABLE FEE  
 HAS BEEN PAID OR JOB  
 ORDER PLACED

ALL DIMENSIONS & SIZE  
 DESIGNATIONS GIVEN ARE SUBJECT  
 TO VERIFICATION ON JOB SITE  
 AND ADJUSTMENT TO FIT  
 JOB CONDITIONS

Client approval:

SIGFREDO'S RESTAURANT - PROPOSED KITCHEN DESIGN, COLOR RENDER #1



autodecco

microcad software

Job Name: SIGFREDO'S  
 Address: 123 MAIN ST  
 Designer: J. SH. JR  
 Scale: N/A  
 Date: 8/17/2017  
 Revisions: DRAFT 2

THIS IS AN ORIGINAL DESIGN AND  
 MUST NOT BE RELEASED OR  
 COPIED UNLESS APPLICABLE FEE  
 HAS BEEN PAID OR JOB  
 ORDER PLACED

ALL DIMENSIONS & SIZE  
 DESIGNATIONS GIVEN ARE SUBJECT  
 TO VERIFICATION ON JOB SITE  
 AND ADJUSTMENT TO FIT  
 JOB CONDITIONS

Client approval:



SIGFREDO'S RESTAURANT - PROPOSED KITCHEN DESIGN, COLOR RENDER #2



autodecco

microcad software

Job Name: SIGFREDO'S  
 Address: 123 MAIN ST  
 Designer: J. SH. JR  
 Scale: N/A  
 Date: 8/17/2017  
 Revisions: DRAFT 2

THIS IS AN ORIGINAL DESIGN AND  
 MUST NOT BE RELEASED OR  
 COPIED UNLESS APPLICABLE FEE  
 HAS BEEN PAID OR JOB  
 ORDER PLACED

ALL DIMENSIONS & SIZE  
 DESIGNATIONS GIVEN ARE SUBJECT  
 TO VERIFICATION ON JOB SITE  
 AND ADJUSTMENT TO FIT  
 JOB CONDITIONS

Client approval: