


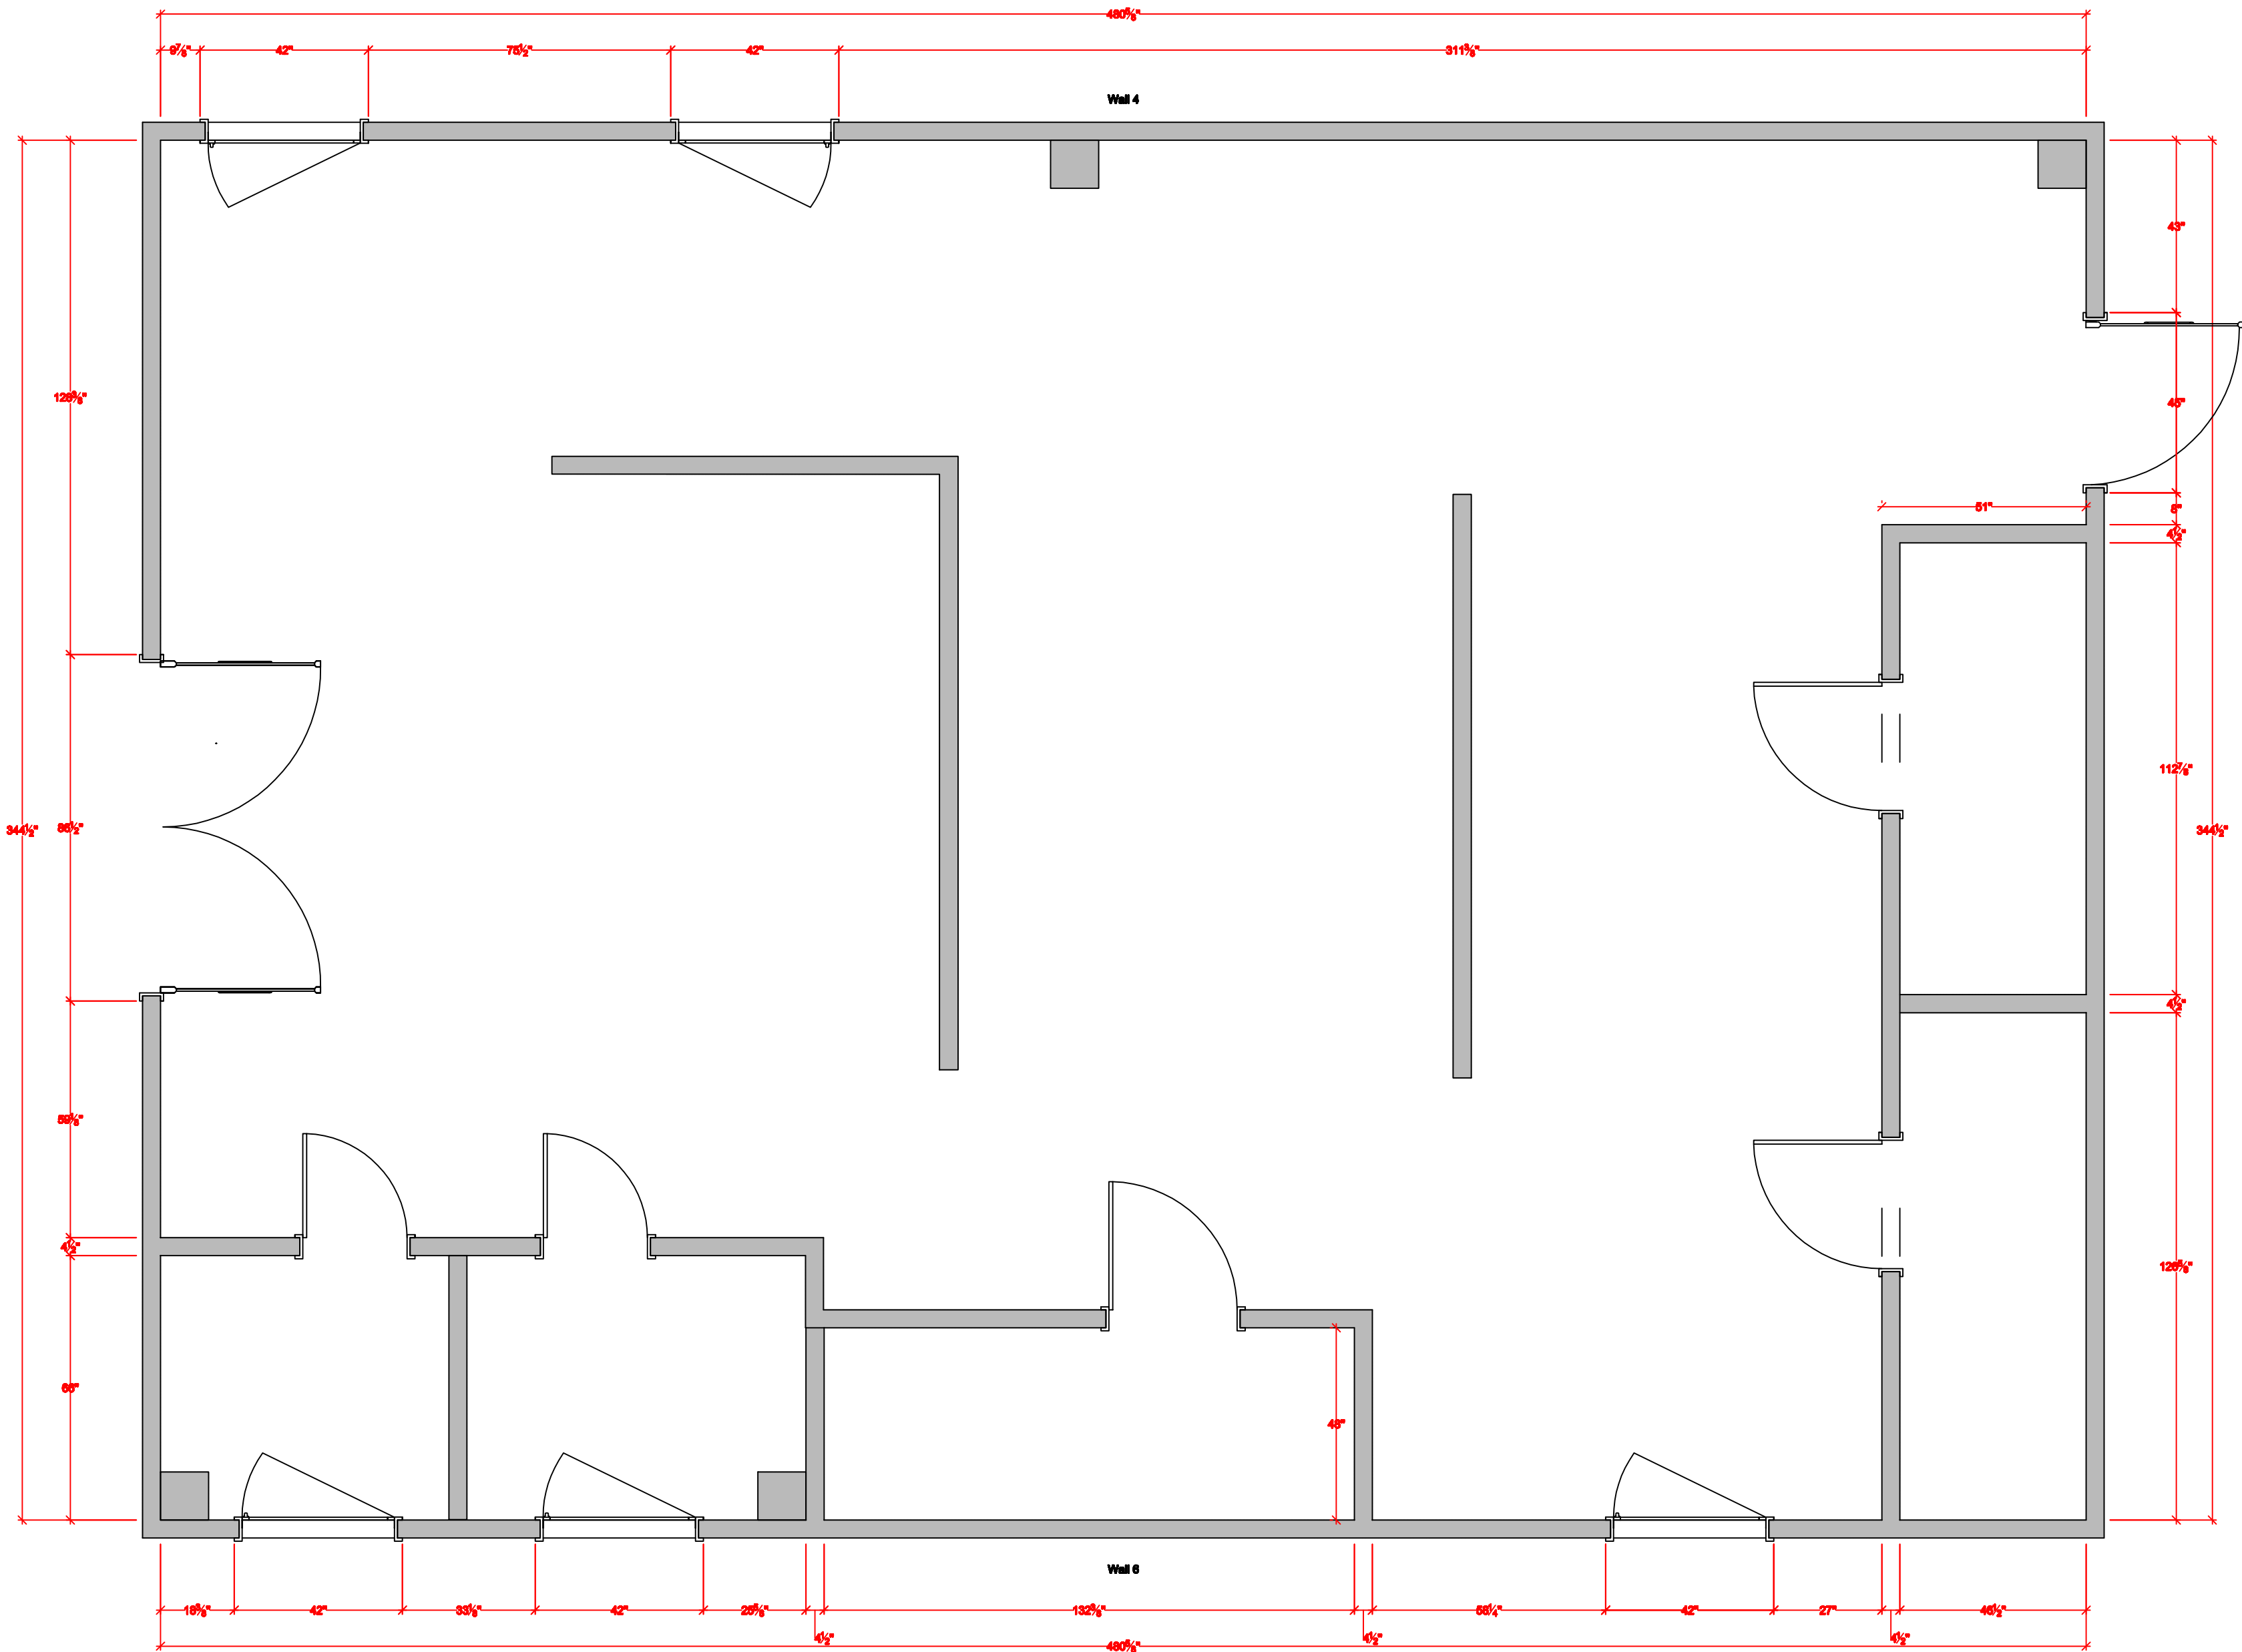

DBD MAIN KITCHEN
123 MAIN STREET
NORWELL, MA


Drawn By: TTB
Scale: 3/8"=1'
Date: 2/15/2018
Revised date: 2/17/2018

PAGE

Field verify all
dimensions and
conditions, and obtain
licensed engineer
approval, prior to
start work and/or
ordering materials

DBD MAIN KITCHEN
123 MAIN STREET
NORWELL, MA

All reproduction + intellectual property rights reserved

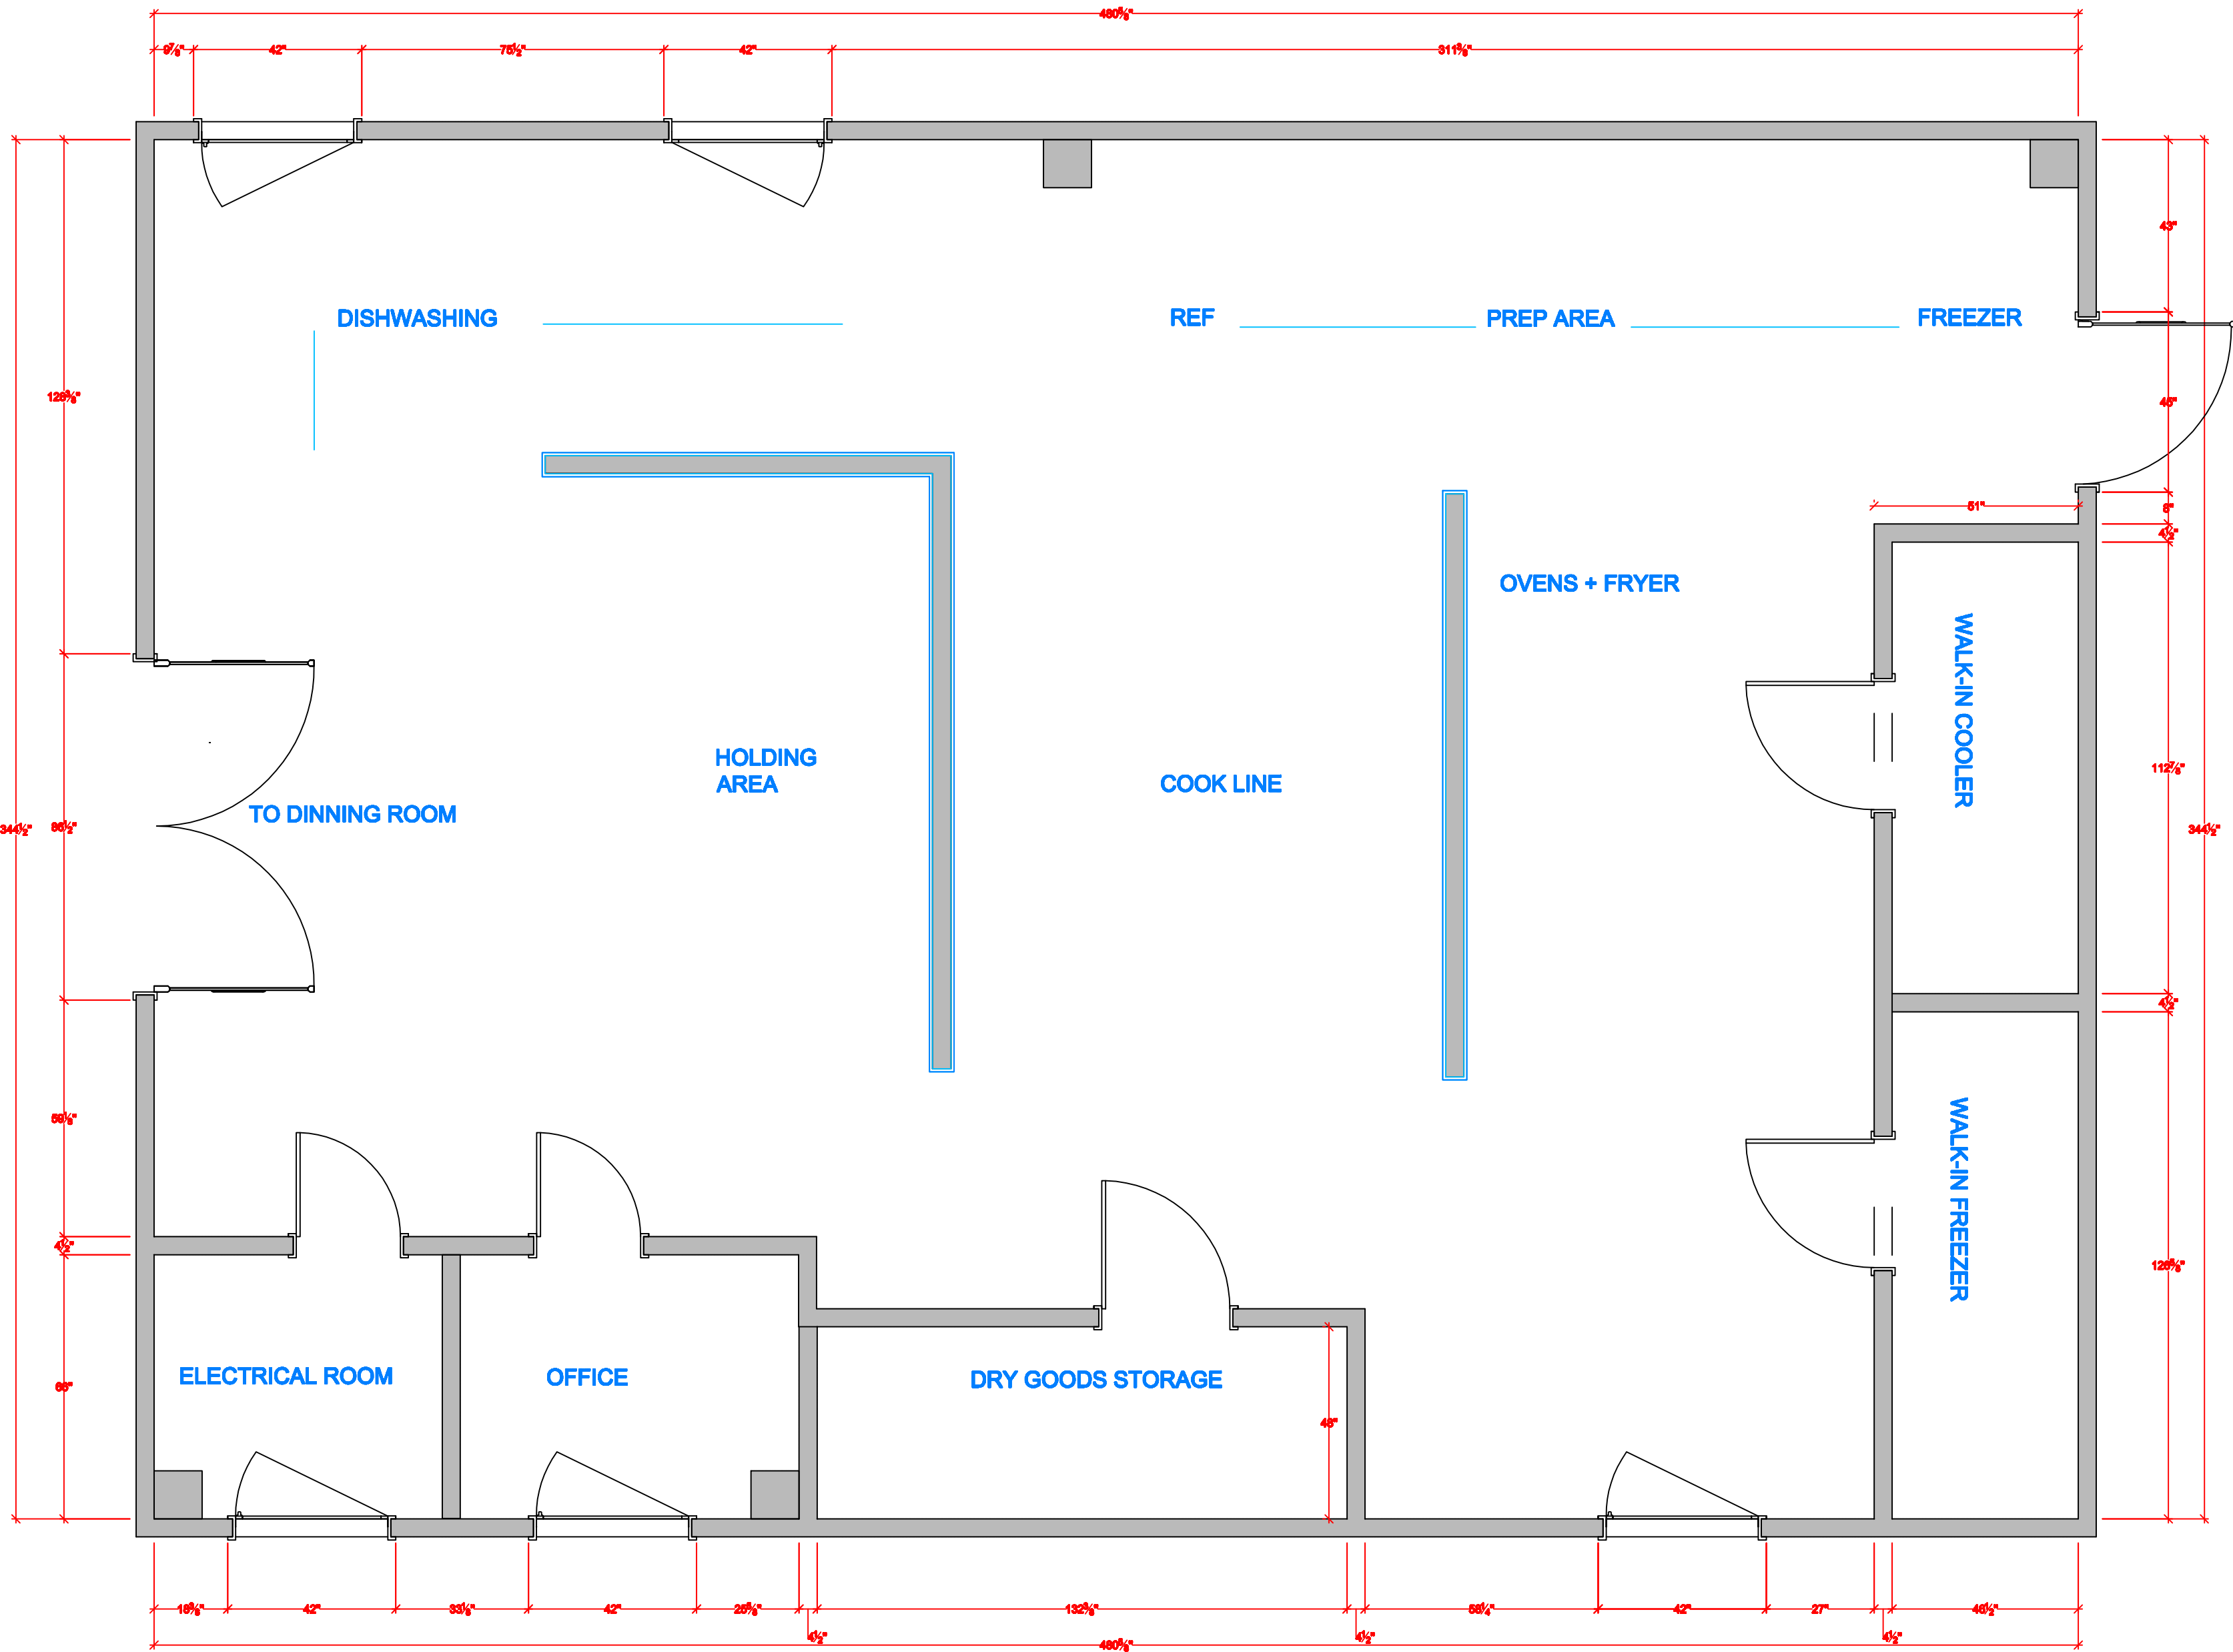


Drawn By: TTB
Scale: 3/8"=1'
Date: 2/22/2018
Revised date:

PAGE

Field verify all
dimensions and
conditions, and obtain
licensed engineer
approval, prior to
start work and/or
ordering materials

DBD MAIN KITCHEN
123 MAIN ST
NORWELL, MA


All reproduction + intellectual property rights reserved

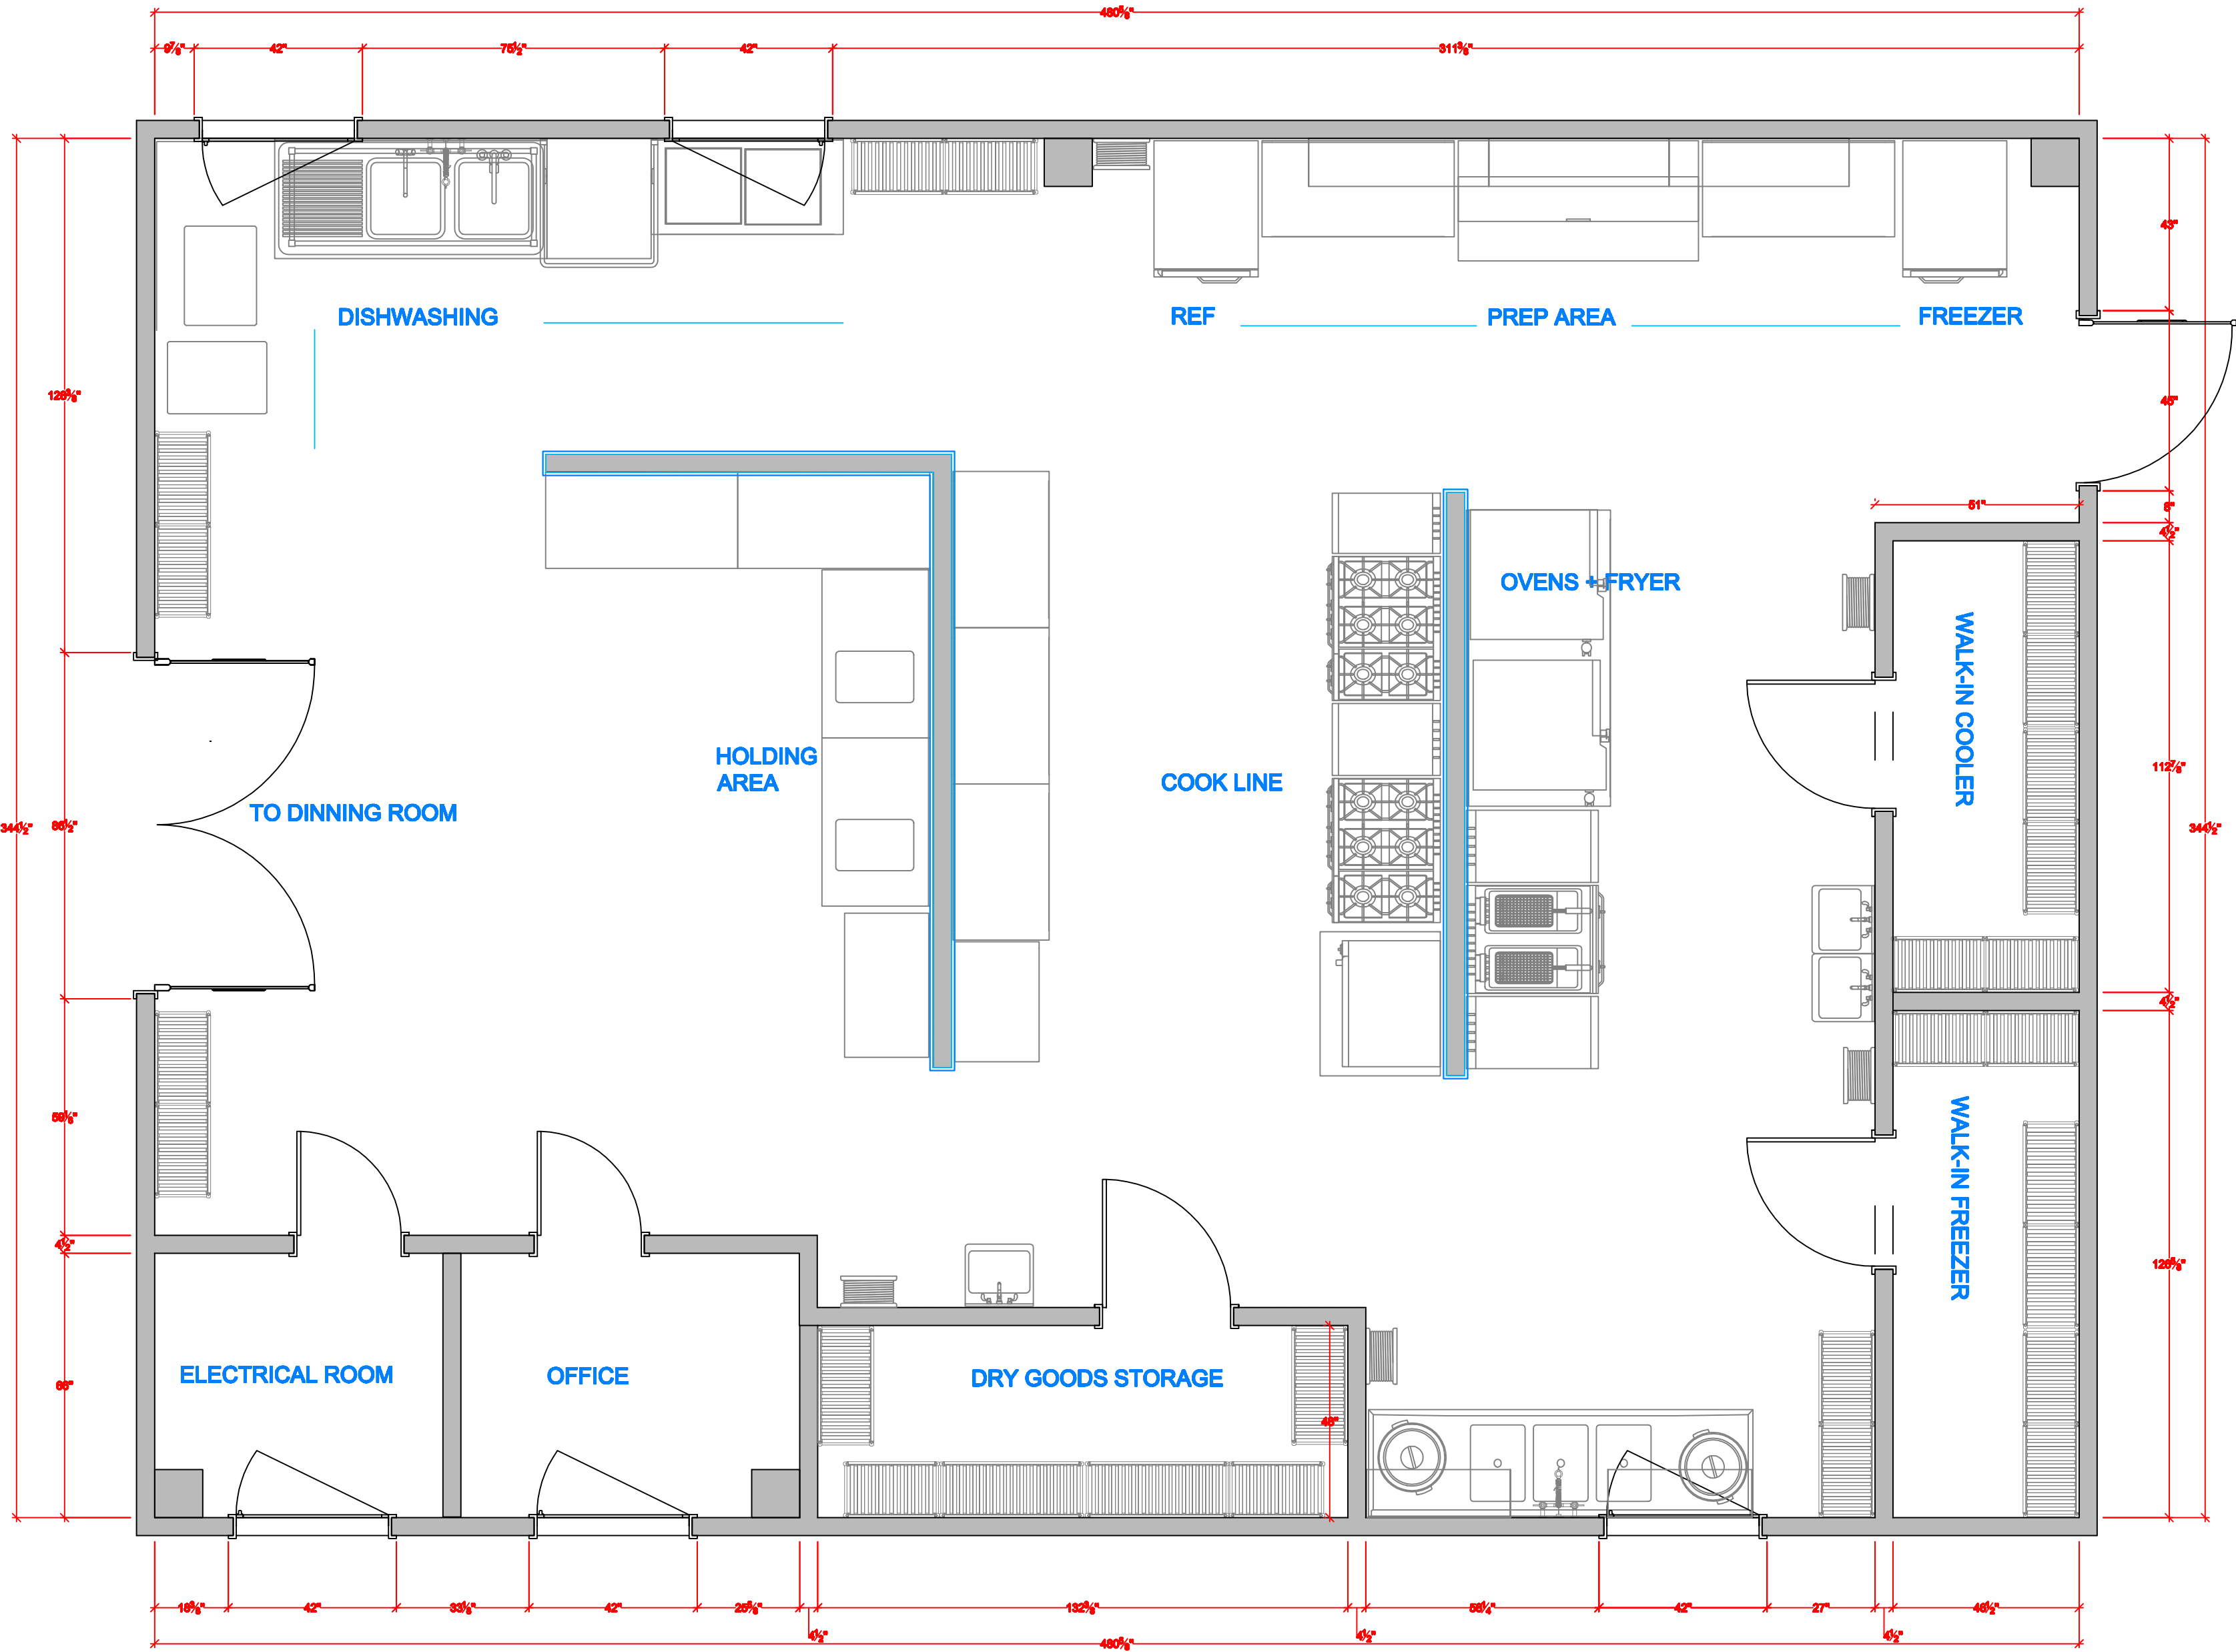

Drawn By:
Scale: 3/8"=1'
Date: 2/21/2018
Revised date:

PAGE

Field verify all
dimensions and
conditions, and obtain
licensed engineer
approval, prior to
start work and/or
ordering materials

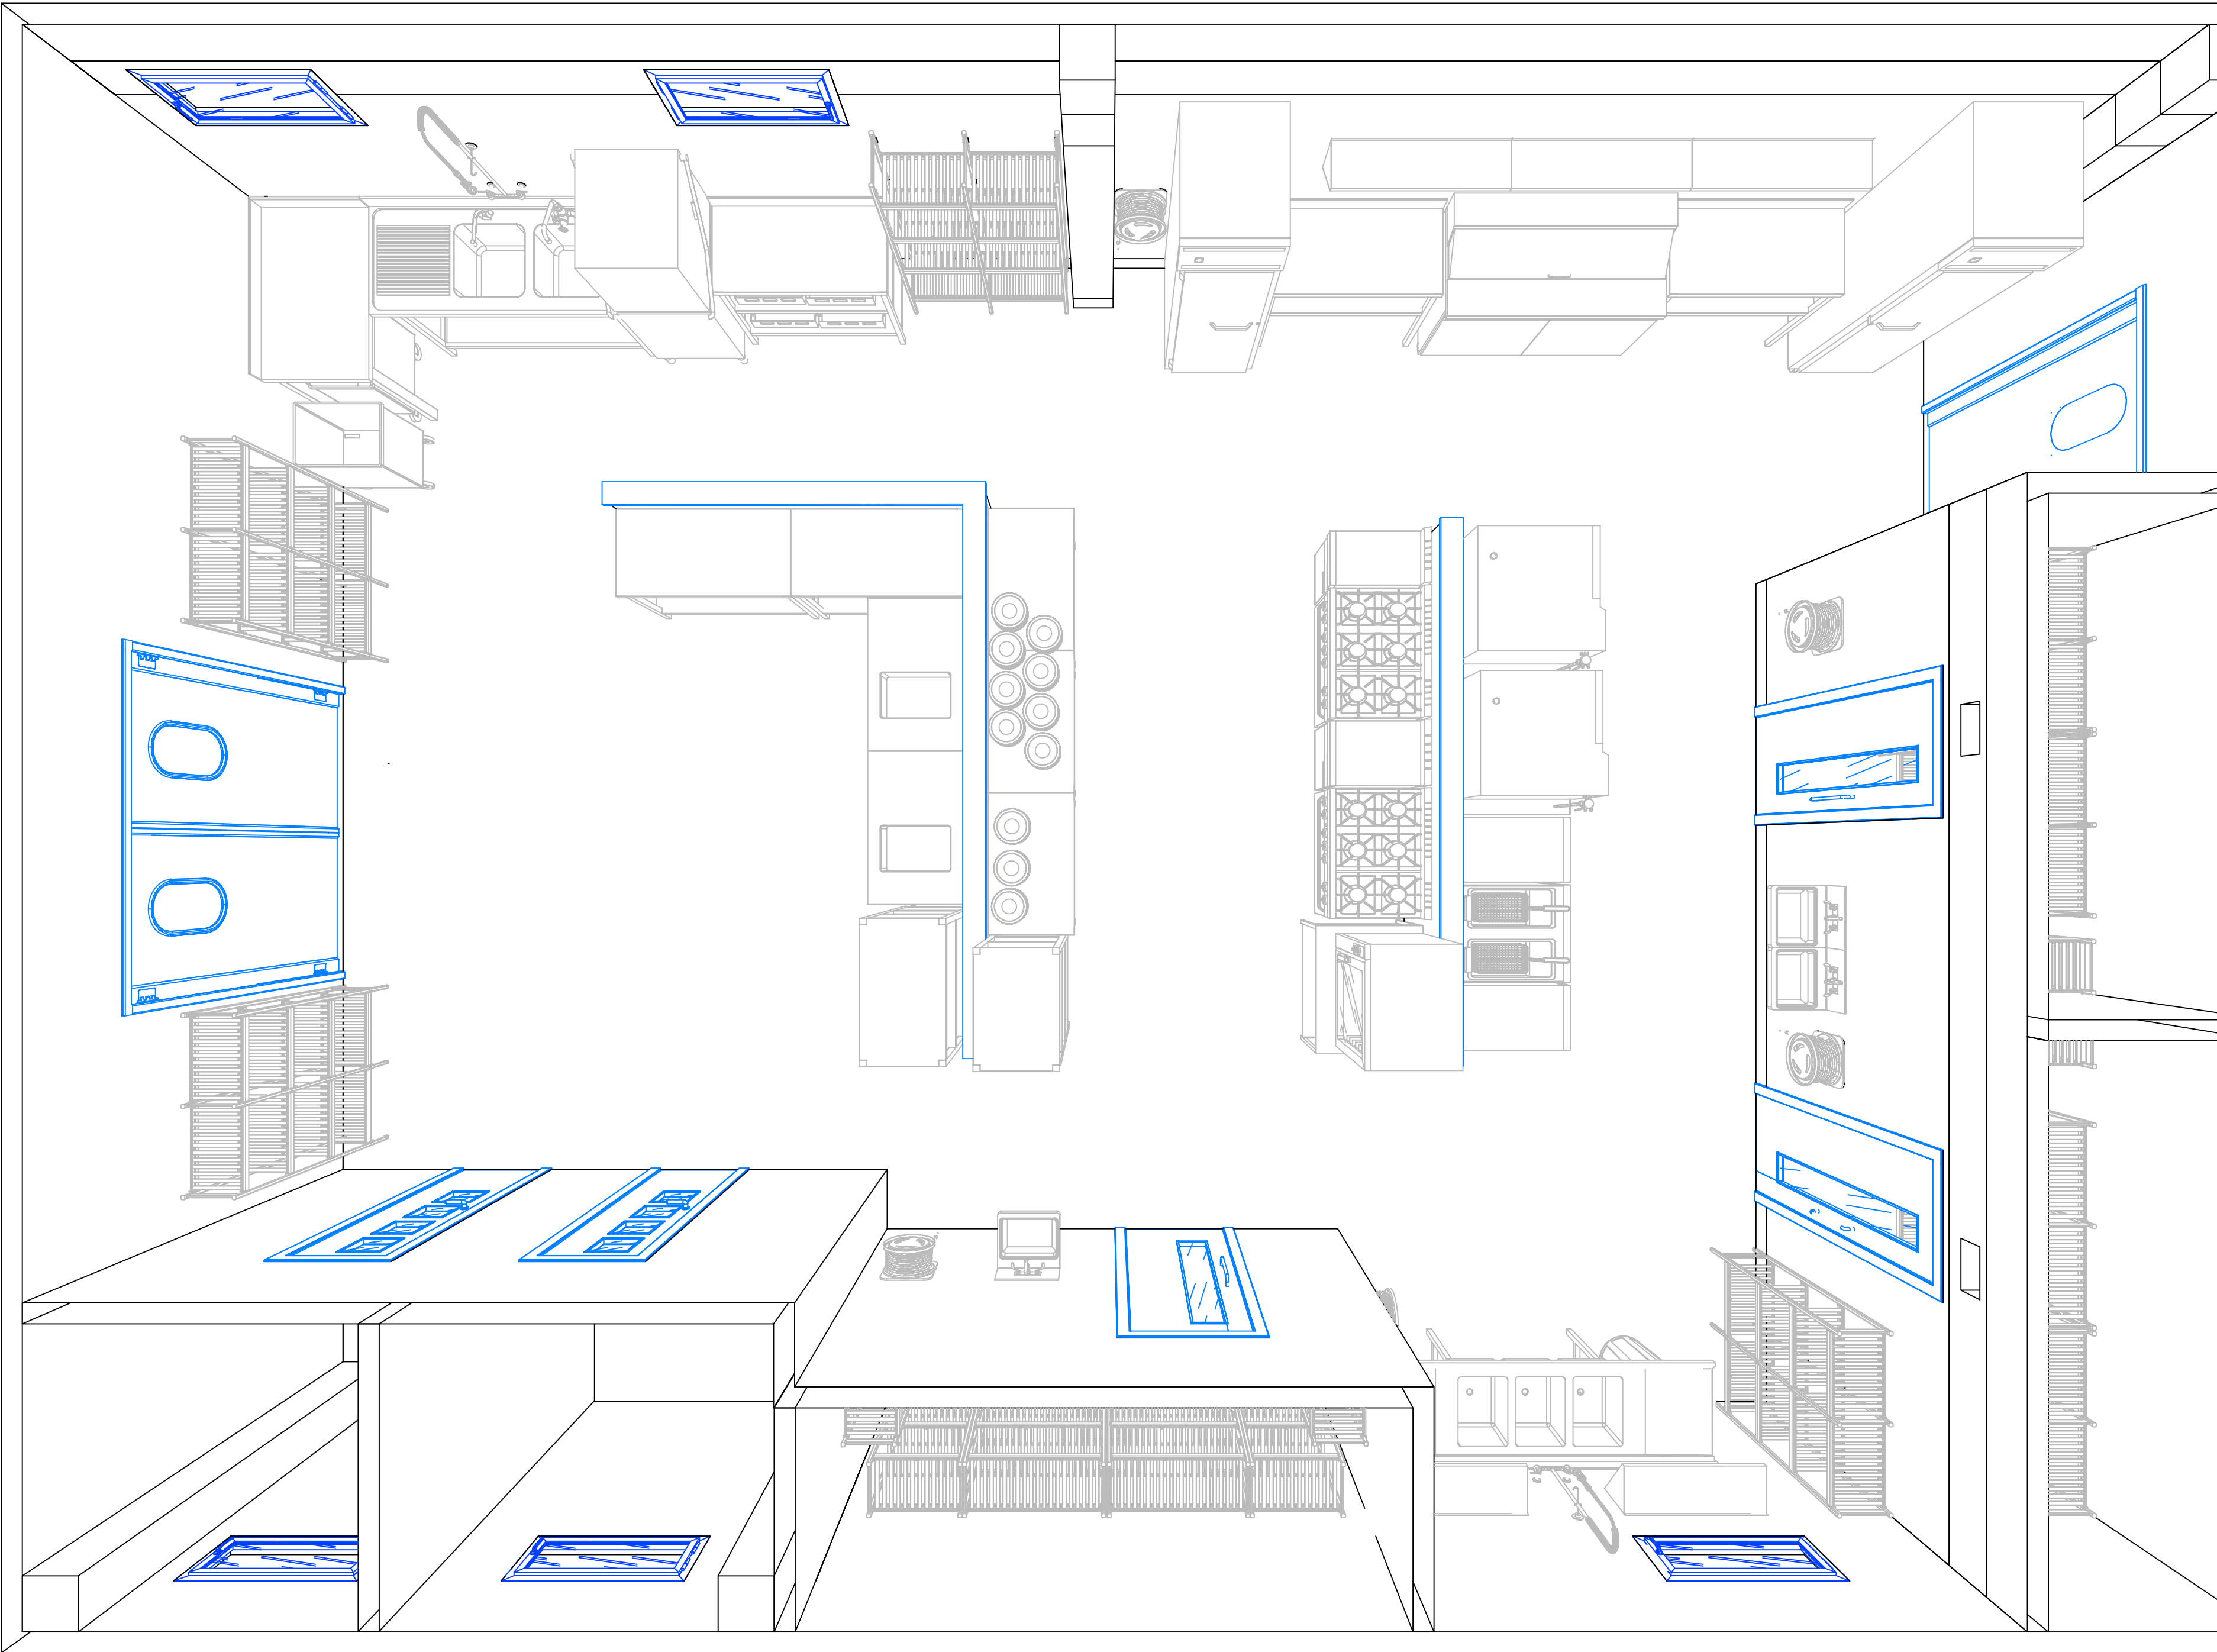

Microcad Software
80 Broadway
Cresskill, NJ
201-568-3555

Copyright ©
All reproduction and intellectual
property rights reserved

DBD MAIN KITCHEN
123 MAIN STREET
NORWELL, MA

All reproduction + intellectual property rights reserved

Drawn By:
Scale: N/A
Date: 2/21/2018
Revised date:

PAGE

Field verify all
dimensions and
conditions, and obtain
licensed engineer
approval, prior to
start work and/or
ordering materials

DBD MAIN KITCHEN
123 MAIN ST
NORWELL, MA

All reproduction + intellectual property rights reserved



Drawn By:
Scale: N/A
Date: 2/21/2018
Revised date:

PAGE

Field verify all
dimensions and
conditions, and obtain
licensed engineer
approval, prior to
start work and/or
ordering materials

Drawn By:

Scale: N/A

Date: 2/21/2018

Revised date:

PAGE

Field verify all
dimensions and
conditions, and obtain
licensed engineer
approval, prior to
start work and/or
ordering materials

PREP AREA EQUIPMENT SCHEDULE

Order	Code	Description	Width	Depth	Height
8	MEU2375	Refrigerator, Reach-In, Stainless, One Door	26	34	82.25
9	MEU1181	Table	48	24	36
10	MEU1235	Sandwich / salad, preparation, 60"	60	30	42.8
11	MEU1181	Table	48	24	36
12	MEU652	Shelf	45	12	12
13	MEU652	Shelf	45	12	12
14	MEU652	Shelf	45	12	12
15	MEU2398	Freezer, Reach-In, Stainless, One Door	26	34	82.25
53	MEU1940	Hose holder	14	7.8	19

COOK LINE EQUIPMENT SCHEDULE

Order	Code	Description	Width	Depth	Height
26	MEU100	Spacer, With Cabinet, One Drawer, No Door, Single	18	33	33
27	MEU087	Fryer Top, Electric, With Cabinet, Door, Modular, Double	27	33	33
28	MEU100	Spacer, With Cabinet, One Drawer, No Door, Single	18	33	33
29	MEU217	Table	74	36	25
30	MEU737	Oven, Combi	36.5	34	29.5
31	MEU737	Oven, Combi	36.5	34	29.5
32	MEU104	Spacer, With Cabinet, One Drawer, One Door, Single	15	27	33
33	MEU2349	Range, Gas, Six Burners, One Oven	36	27	33
34	MEU104	Spacer, With Cabinet, One Drawer, One Door, Single	18	27	33
35	MEU2349	Range, Gas, Six Burners, One Oven	36	27	33
36	MEU787	Oven, Convection, Counter, Electric	31.5	26	38
37	MEU623	Oven, Stand, One Shelf	36	30	28
58	MEU988	Box Hood	160	42.5	24
59	MEU988	Box Hood	160	42.5	24

HOLDING PLATES AREA

Order	Code	Description	Width	Depth	Height
38	MEU265	4 Shelves	30	21	74
39	MEU217	Table	39	24	36
40	MEU217	Table	39	24	36
41	MEU217	Table	39	24	36
42	MEU340	Table	48	24	36
43	MEU340	Table	48	24	36
44	MEU260	Backsplash, Bain Marie, 1 Water Pan	42	27	36
45	MEU260	Backsplash, Bain Marie, 1 Water Pan	42	27	36
46	MEU265	4 Shelves	36	21	74

DISHWASHING EQUIPMENT SCHEDULE

Order	Code	Description	Width	Depth	Height
1	MEU1289	Wired shelves, two bays	48.75	14	64
2	MEU1164	Corner Table	48	30	36
3	MEU2026	Sink Stand	62	27	34.31
4	MEU704	Sink, Two Bowls, One Left Drainboard	68	30	17.55
5	MEU814	Dishwasher, Door Type, One Rack	26	30	62
6	MEU1180	Table	48	24	36
7	MEU1289	Wired shelves, two bays	48.75	14	70
48	MEU522	Bin, Casters	25.5	18	27
49	MEU522	Bin, Casters	25.5	18	27

WALK-IN ROOMS AND CLEANING EQUIPMENT

Order	Code	Description	Width	Depth	Height
1	MEU1289	Wired shelves, two bays	48.75	14	64
16	MEU1289	Wired shelves, two bays	48.75	14	64
17	MEU1289	Wired shelves, two bays	52	14	64
18	MEU1289	Wired shelves, two bays	48.75	14	64
19	MEU933	Three-Compartment Sink, left & right drainboard	96	27	36
20	MEU1281	Wired shelves, one bay	24	14	64
21	MEU1283	Wired shelves, one bay	36	14	64
22	MEU1283	Wired shelves, one bay	36	14	64
23	MEU1281	Wired shelves, one bay	24	14	64
24	MEU1282	Wired shelves, one bay	30	14	64
25	MEU1282	Wired shelves, one bay	30	14	64
50	MEU447	Sink, hand, wall mount with faucet	17	15.5	13
51	MEU447	Sink, hand, wall mount with faucet	17	15.5	13
52	MEU447	Sink, hand, wall mount with faucet	17	15.5	13
54	MEU1940	Hose holder	14	7.8	19
55	MEU1940	Hose holder	14	7.8	19
56	MEU1940	Hose holder	14	7.8	19
57	MEU652	Shelf	36	12	12



Microcad Software
80 Broadway
Cresskill NJ 07626

201-568-3555

Copyright ©
All reproduction and intellectual
property rights reserved

DBD MAIN KITCHEN
123 MAIN ST
NORWELL, MA

All reproduction + intellectual property rights reserved

Drawn By:
Scale: N/A
Date: 2/21/2018
Revised date:

PAGE

Field verify all
dimensions and
conditions, and obtain
licensed engineer
approval, prior to
start work and/or
ordering materials